


LEFT SIDE ELEVATION
SCALE: 3/32" = 1'-0"

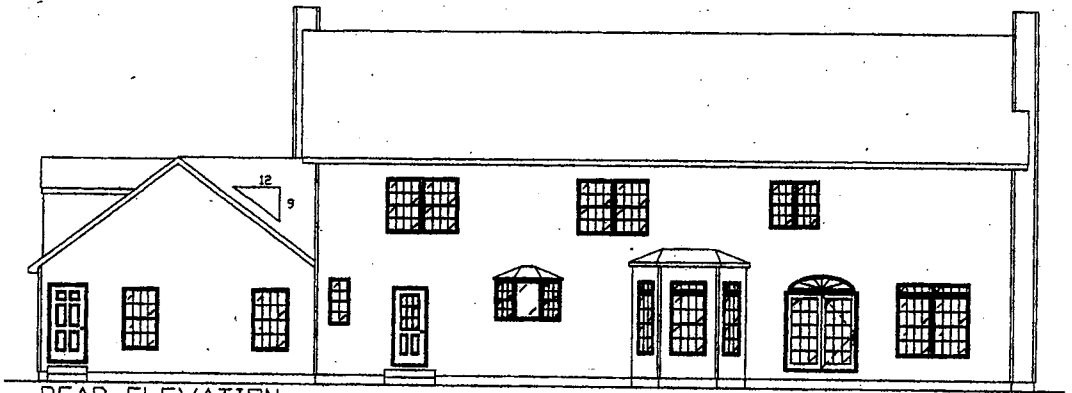


REAR ELEVATION
SCALE: 3/32" = 1'-0"

1-88


BUILDER/CUSTOMER:

SIGNATURE

STATE USE ONLY
IF APPLICABLE

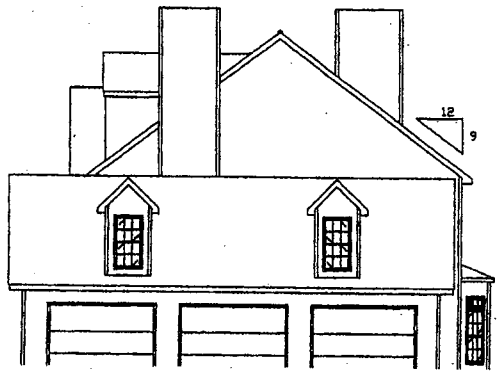

TUOHY DADTY SEAL

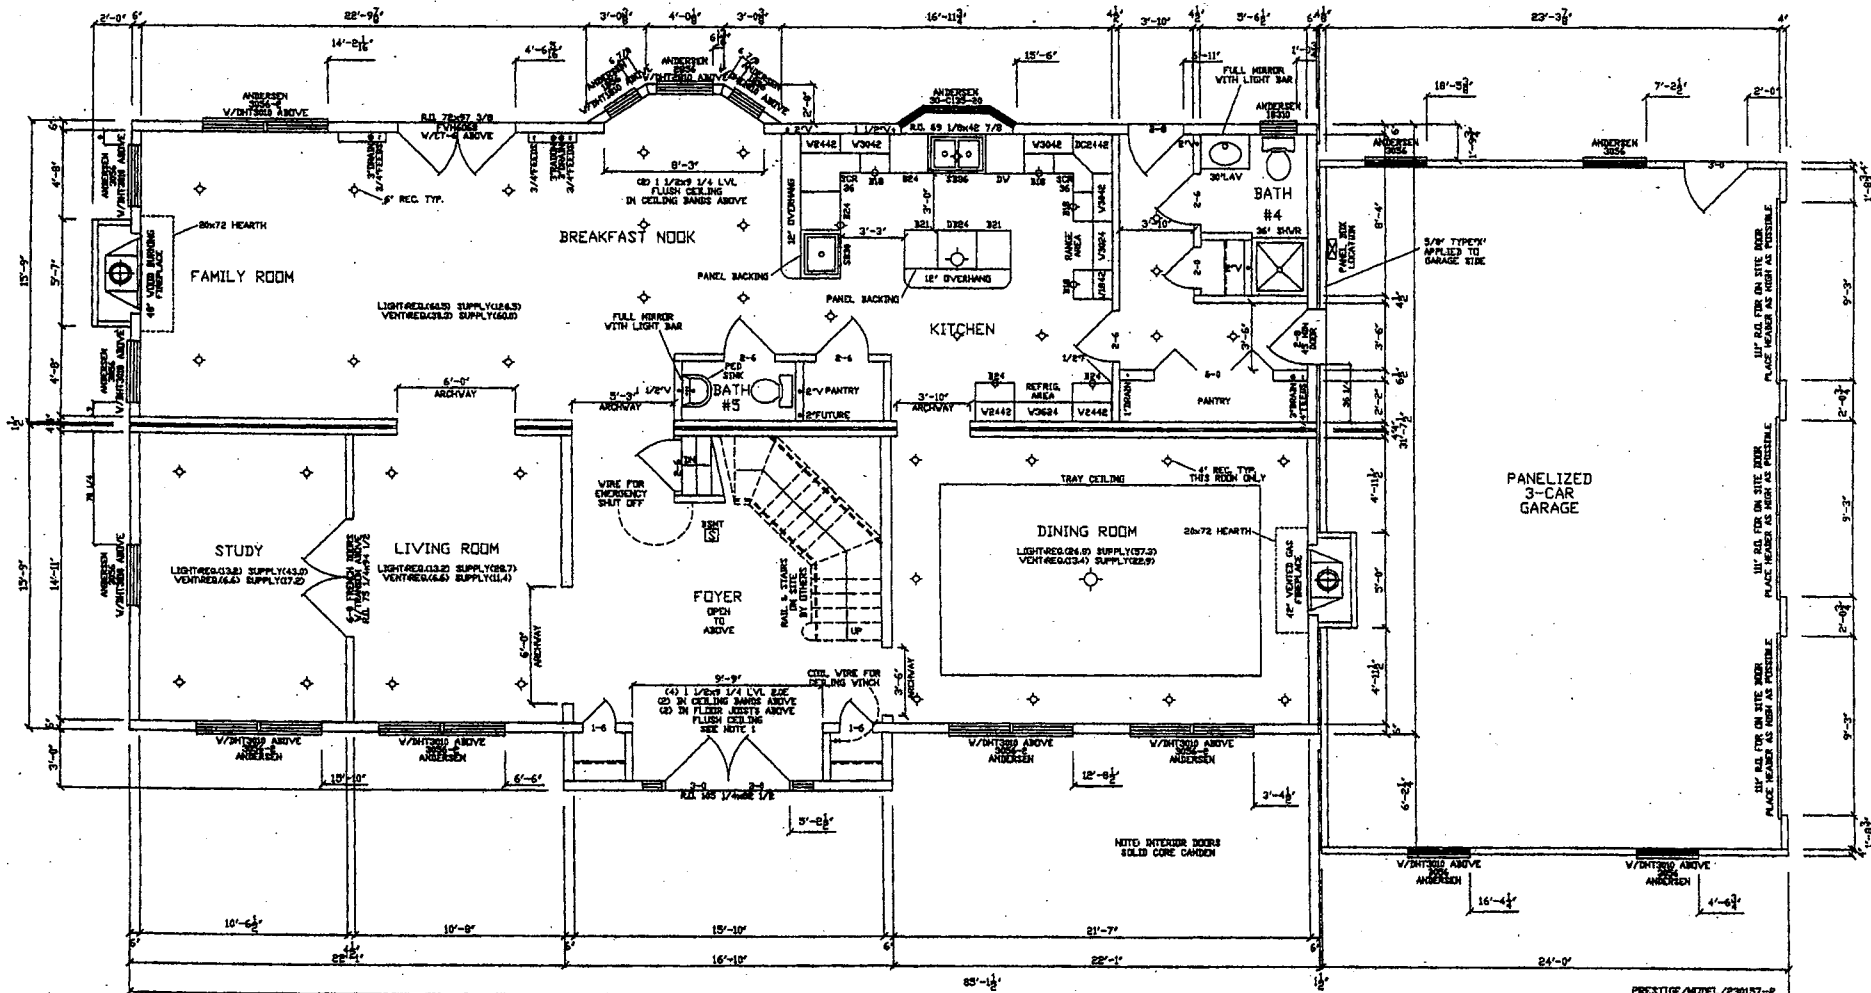

FIRST FLOOR PLAN


SCALE: 3/16" = 1'-0" — CEILING HEIGHT 9'-0"

OWNER'S ADDRESS:
 16 MT. EMB ROAD SOUTH
 SUITE #12
 ROCKY HILL, NY 10899
 INSTALLATION SITE:
 LOT 202 HAVYLAND DR
 PATTERSON, NY 10243

NOTE: 3 1/4" BASE TRIM
 3 1/4" CASING

NOTE: 3 ALL HEADERS & BEAMS
 REFERENCED FROM C511

PRESTIGE MODEL / 230157-2

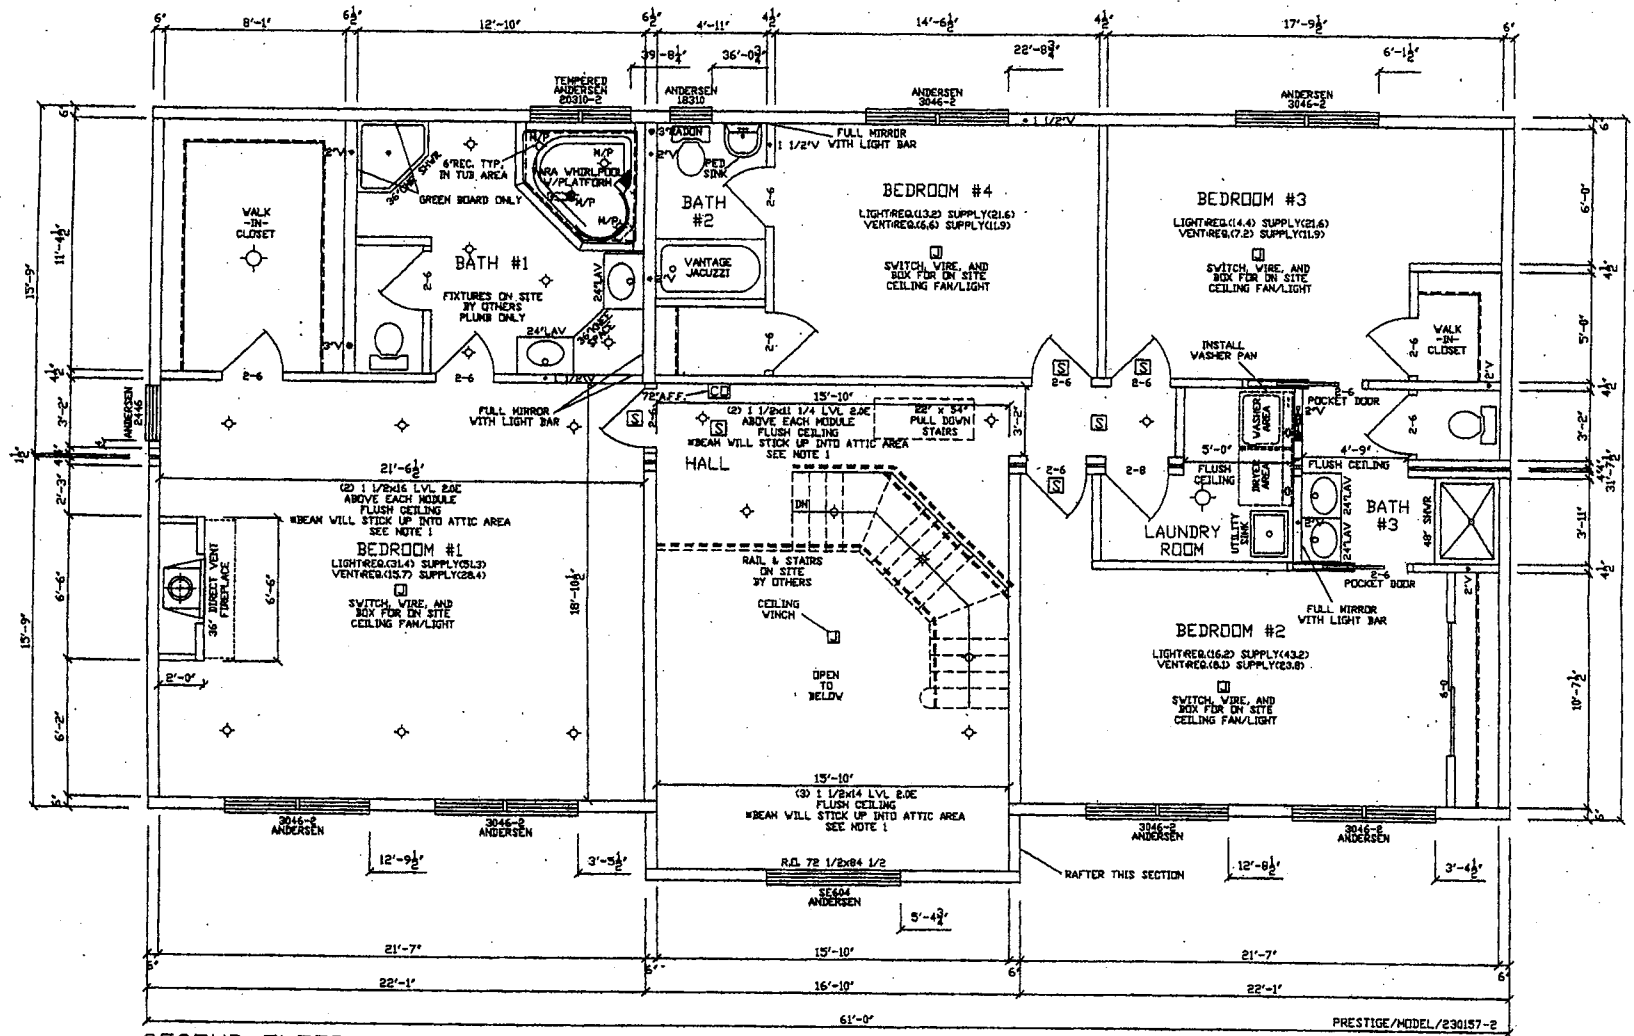

SECOND FLOOR PLAN
 SCALE: 3/16" = 1'-0" -- CEILING HEIGHT 8'-0"

NOTE 5: 1/4" BASE TRIM
 3/4" CASING

NOTE 1: ALL HEADERS & BEAMS
 REFERENCED FROM CS21