




RIGHT SIDE ELEVATION
SCALE: 3/32" = 1'-0"

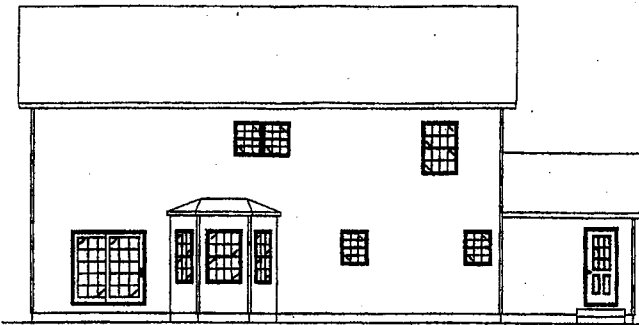


REAR ELEVATION
SCALE: 3/32" = 1'-0"

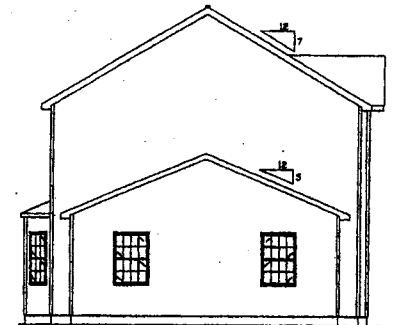

LEFT SIDE ELEVATION
SCALE: 3/32" = 1'-0"

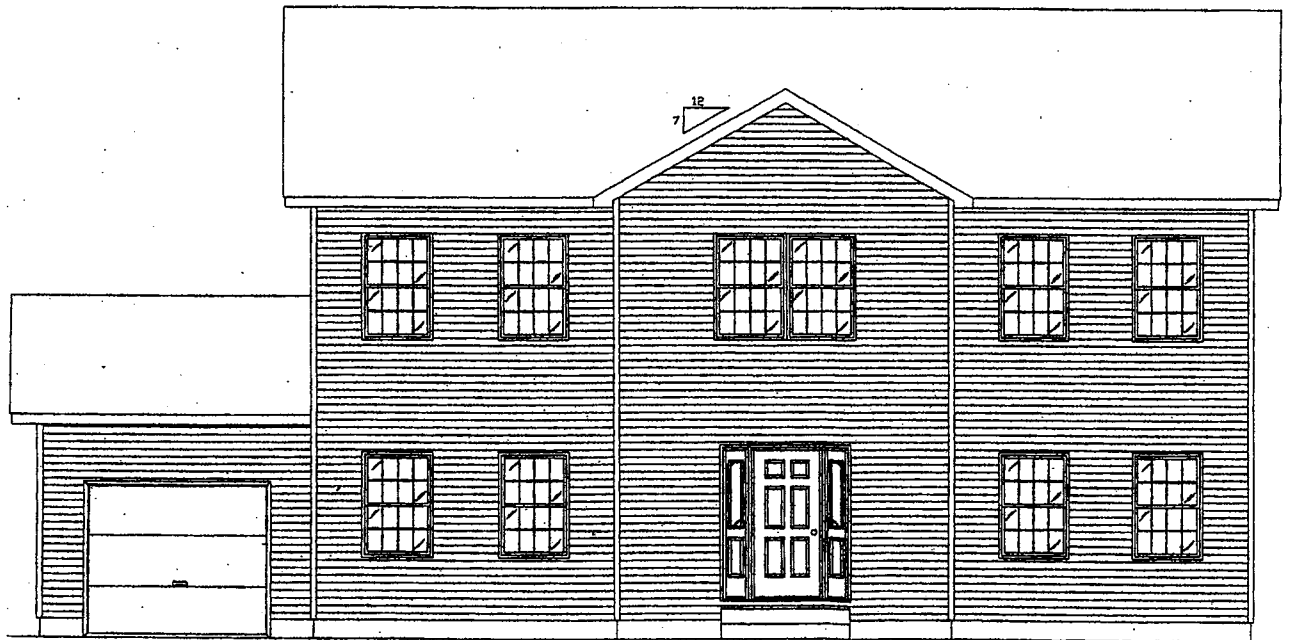

FRONT ELEVATION
SCALE: 3/16" = 1'-0"

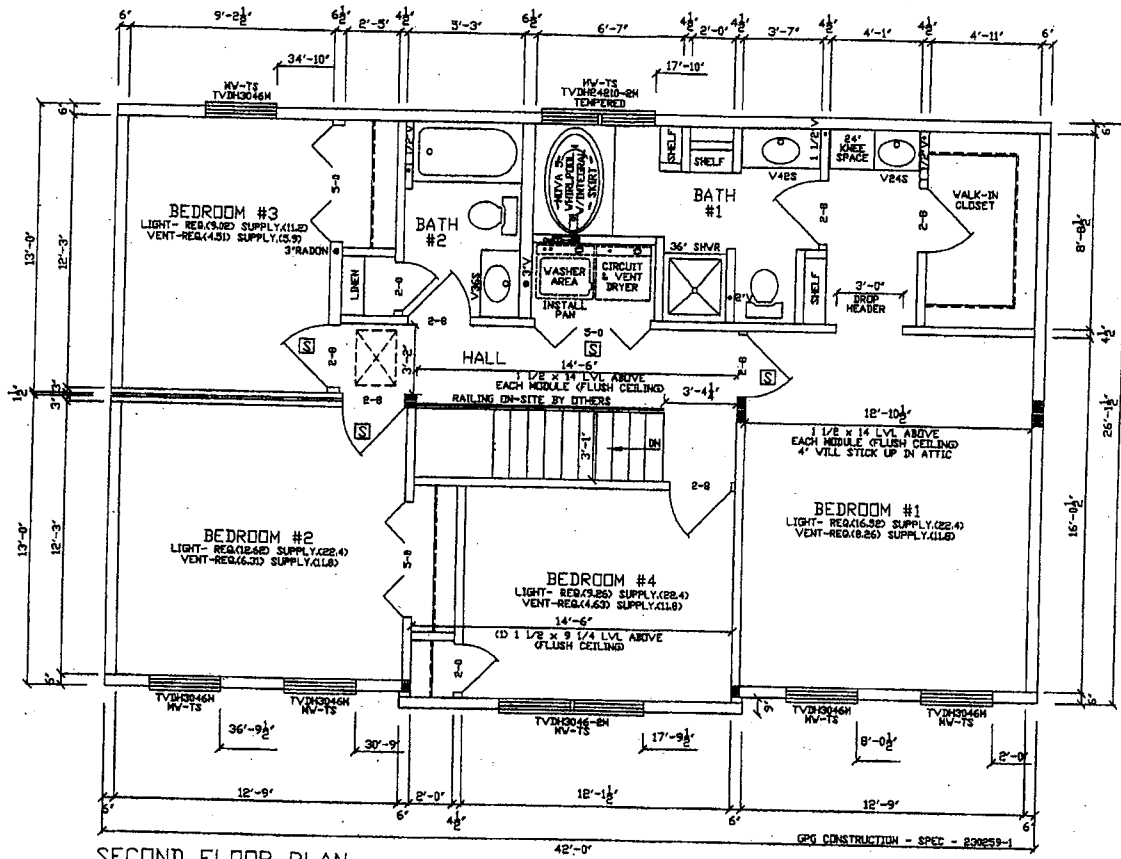


SECOND FLOOR PLAN
 SCALE: 3/16" = 1'-0" - 8'-0" CEILING

GPG CONSTRUCTION - SPEC - 200259-1

SEAL AREA
 IF APPLICABLE

Signature Building Systems, Inc.
 1004 Springbrook Ave., Moosic, PA 18507

NUMBER	GPG CONSTRUCTION	DRAWN BY	DATE	DRAWING NUMBER
STATE	CONNECTICUT	C.R.	7/11/73	200259-1
ESTIMATOR	SPECULATION			
SIGNATURE				

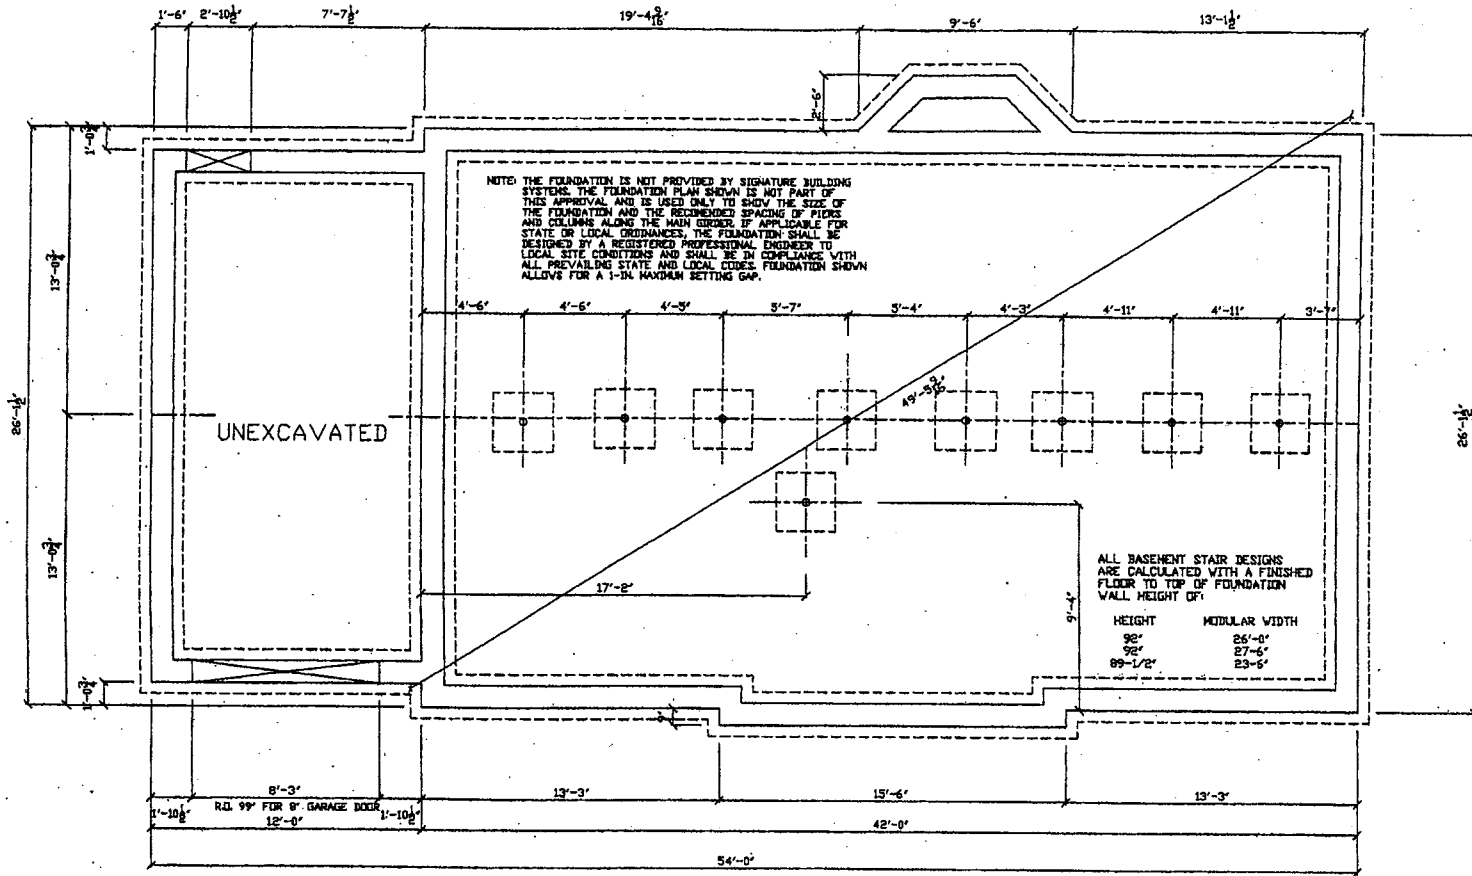

SUGGESTED FOUNDATION PLAN
SCALE: 3/16" = 1'-0"

SEAL &
IF APPLIC

Signature Building Systems, Inc.
1004 Springbrook Ave. Moosic, PA 18507

OWNER	DATE	DRAWING NUMBER
CONSTRUCTION	7/11/03	220259-1
STATE	C.R.	
STOWER	SPECULATION	
SIGNATURE		