




FRONT ELEVATION
SCALE 3/16" = 1'-0"

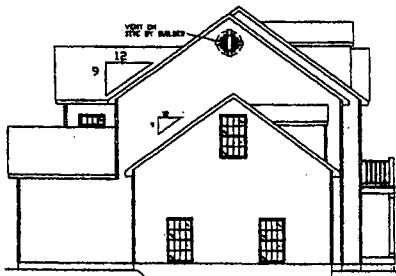


LEFT ELEVATION
SCALE 3/32" = 1'-0"

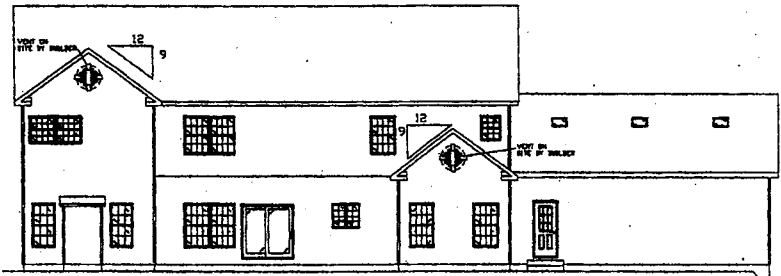

REAR ELEVATION
SCALE 3/32" = 1'-0"

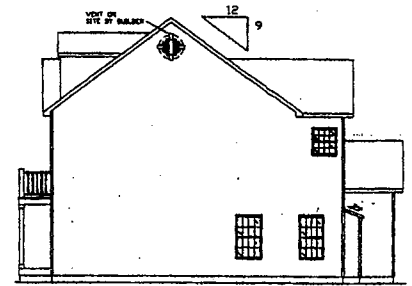


RIGHT ELEVATION
SCALE 3/32" = 1'-0"

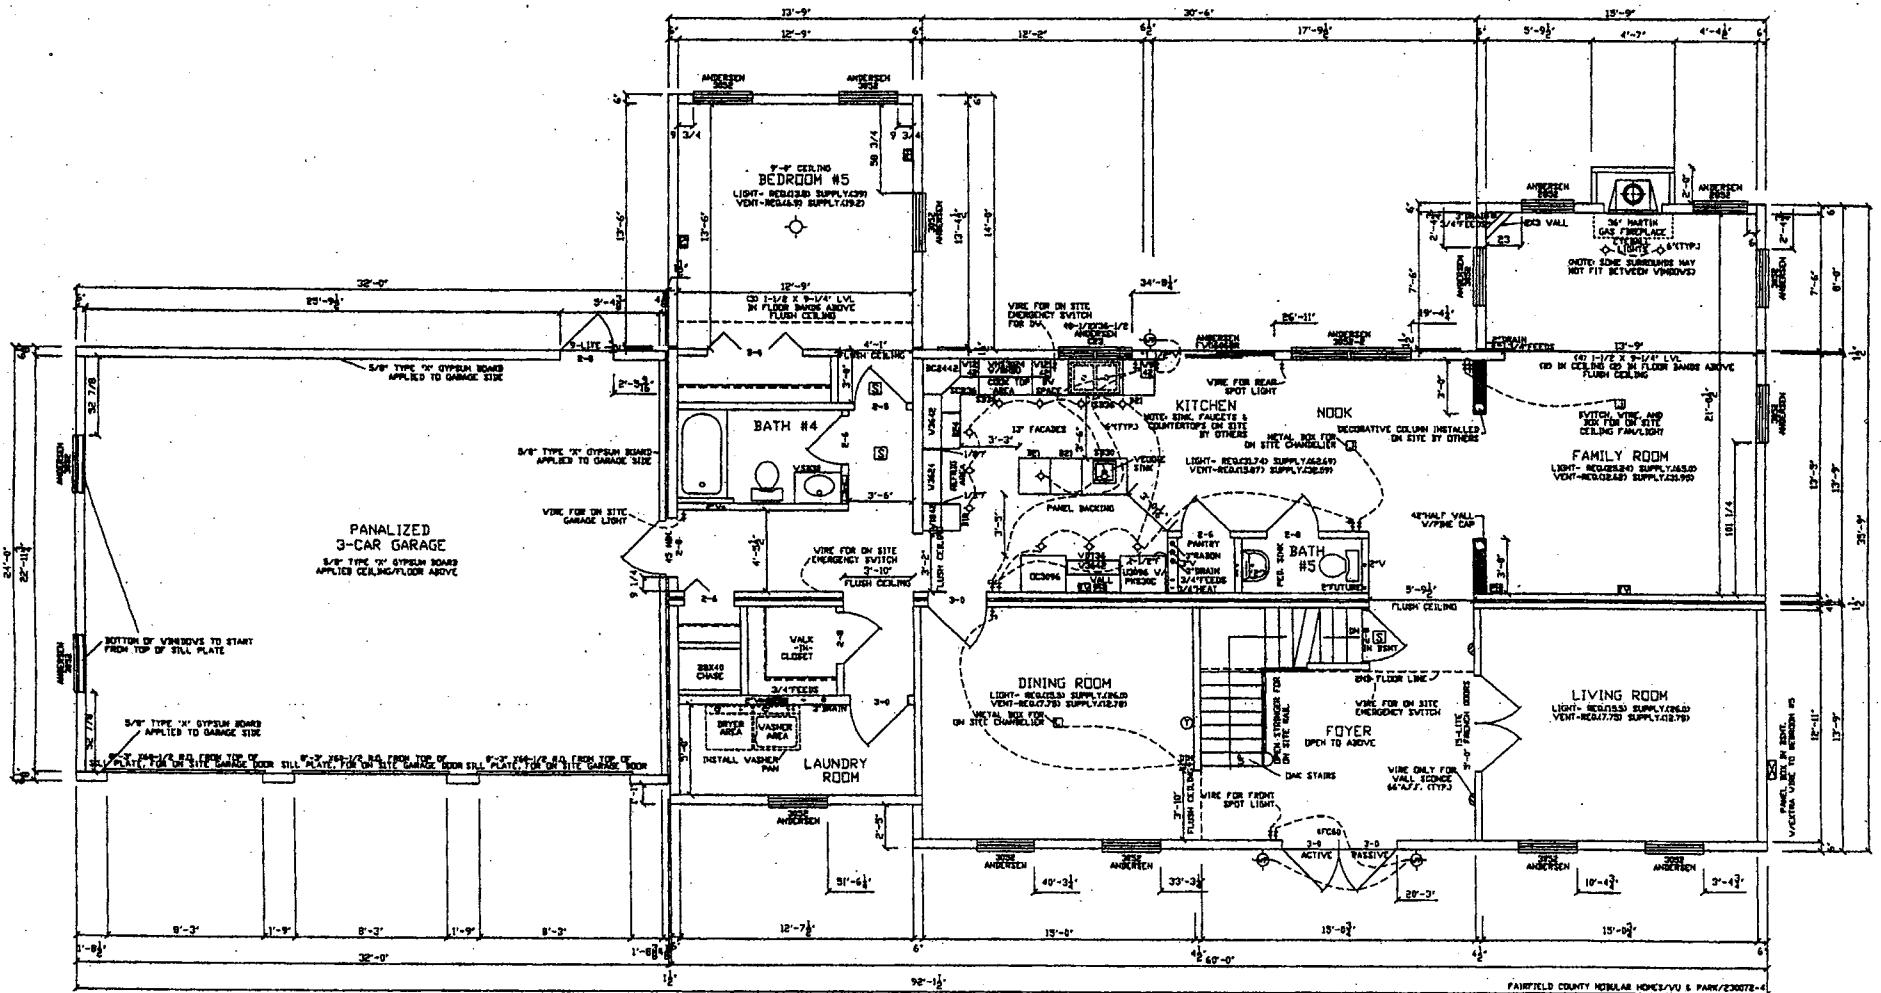

FIRST FLOOR PLAN
 SCALE: 3/16" = 1'-0" - CEILING HEIGHT 9'-0"

FAIRFIELD COUNTY MOBILAR HOME/AVU & PARK/20072-4
 NOTE: COPPER WATER LINES
 3-1/4" CASING & 5-1/4" BASE MOLDING
 TACK ALL BASE MOLDING
 ALL VENTS TO REAR OF HOUSE
 1ST FLOOR CEILING TO HAVE R-19

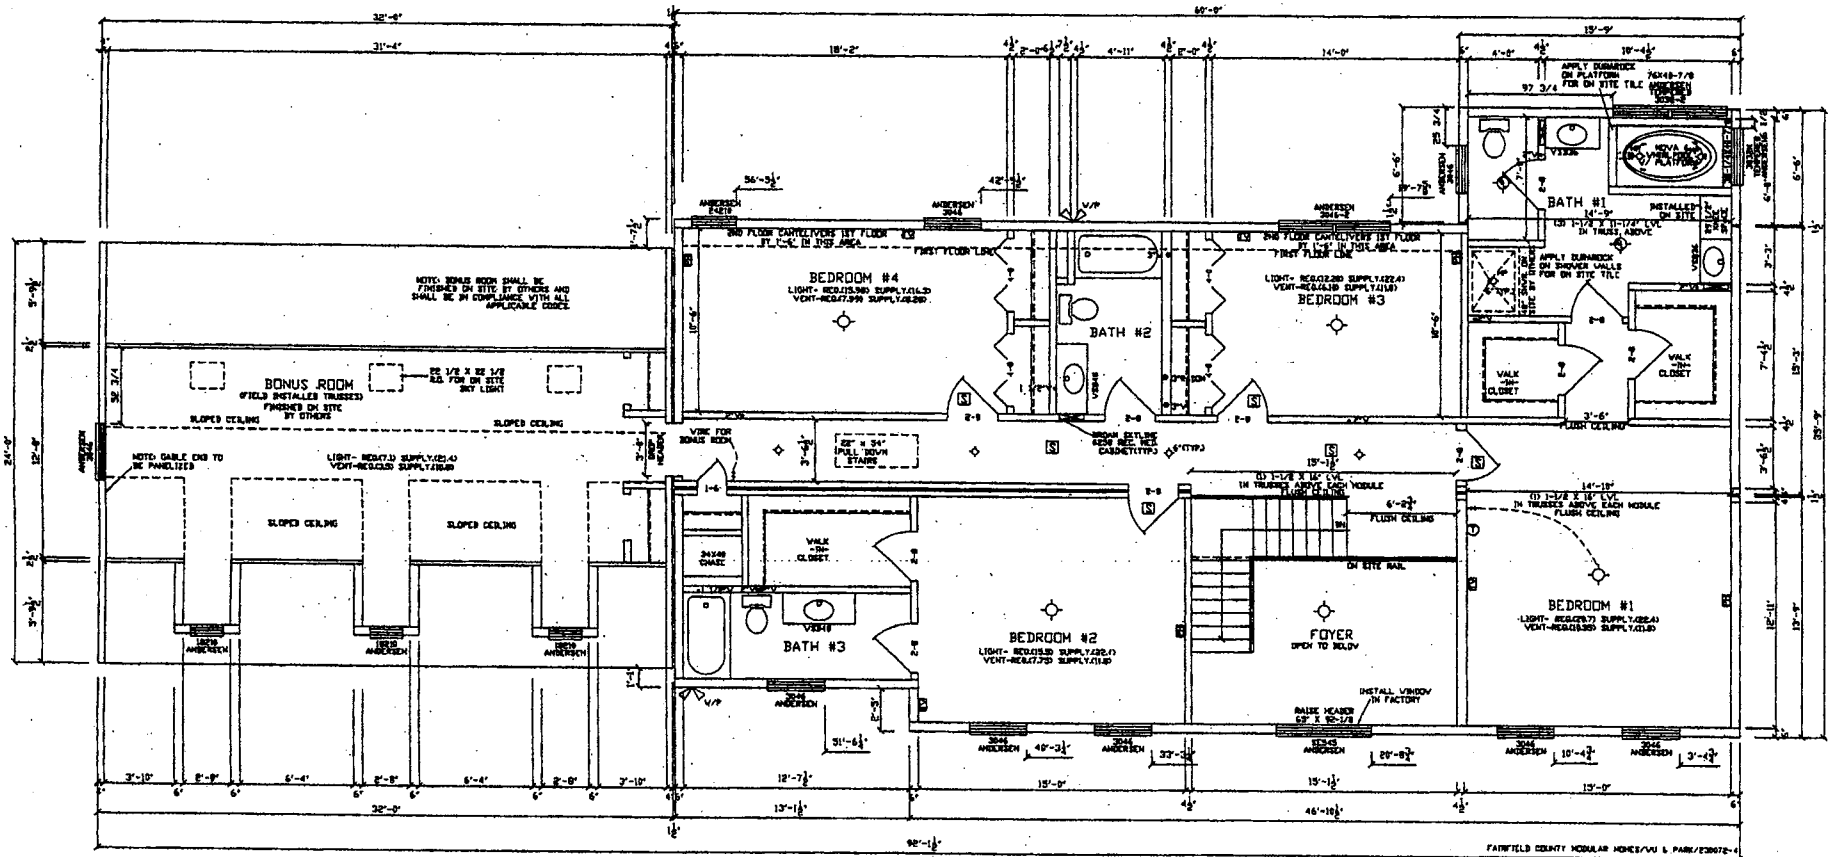

SECOND FLOOR PLAN
 SCALE: 3/16" = 1'-0" CEILING HEIGHT 8'-0"

NOTE: COPPER WATER LINES
 3-1/4" CASING & 5-1/4" BASE MOLDING
 TACK ALL BASE MOLDING
 ALL VENTS TO REAR OF HOUSE
 1ST FLOOR CEILING TO HAVE R-19