




# FRONT ELEVATION


SCALE: 1/4 IN. = 1.0 FOOT

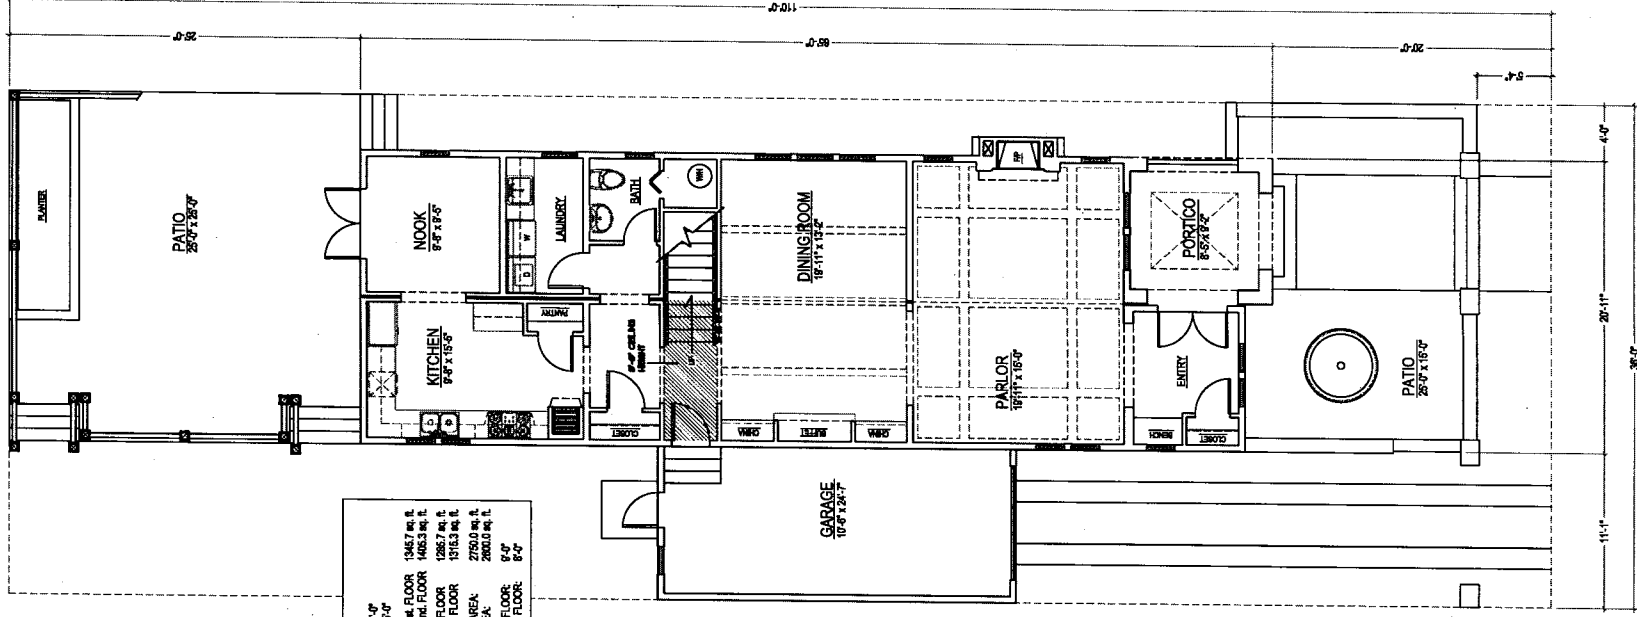


DATA SUMMARY:	
WIDTH:	21'-0"
DEPTH:	65'-0"
BUILDING AREA, 1st FLOOR:	1343.7 sq. ft.
BUILDING AREA, 2nd FLOOR:	1465.3 sq. ft.
LIVING AREA, 1st FLOOR:	1286.7 sq. ft.
LIVING AREA, 2nd FLOOR:	1515.3 sq. ft.
TOTAL BUILDING AREA:	2792.0 sq. ft.
TOTAL LIVING AREA:	2802.0 sq. ft.
CEILING HGT., 1st FLOOR:	8'-0"
CEILING HGT., 2nd FLOOR:	8'-0"

FIRST FLOOR PLAN

SCALE: 1/4" = 1'-0" FOOT

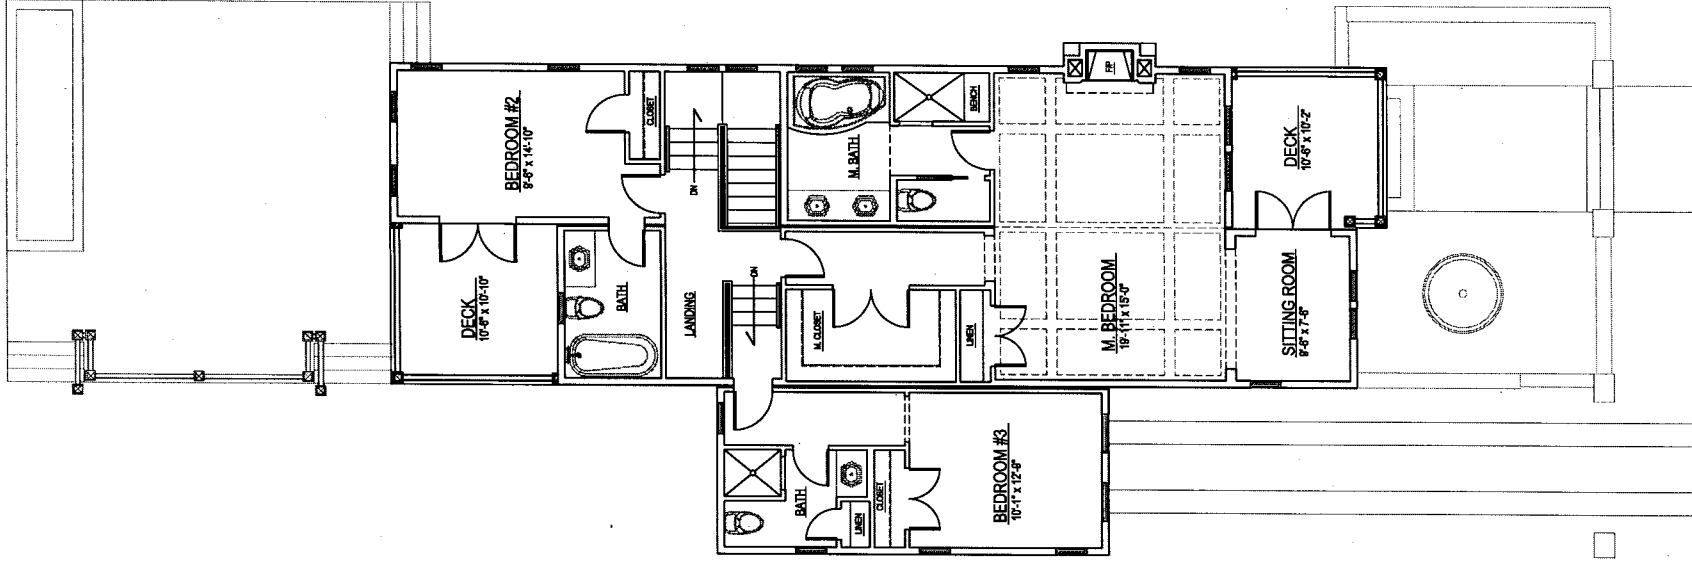

**SECOND FLOOR PLAN**  
 SCALE: 1/4" = 1'-0" FOOT

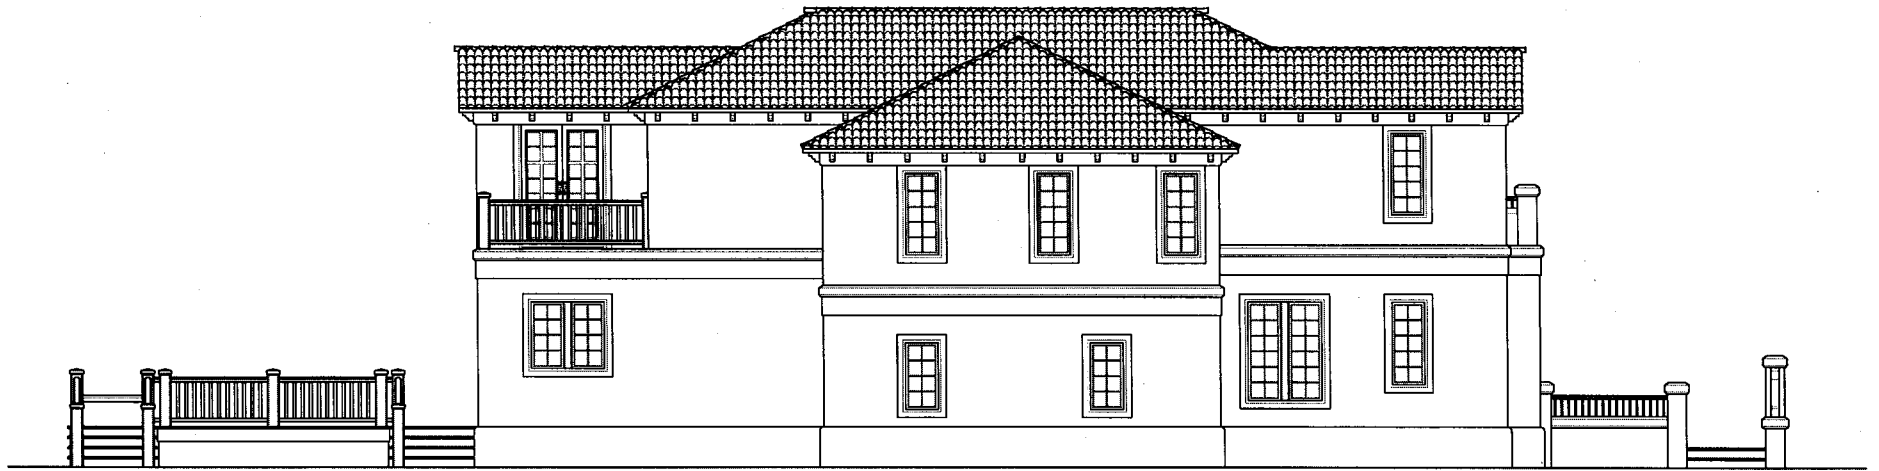


LEFT ELEVATION, FACING

SCALE: 1/4 IN. = 10 FOOT



## REAR ELEVATION

SCALE: 1/4 IN. = 10 FOOT

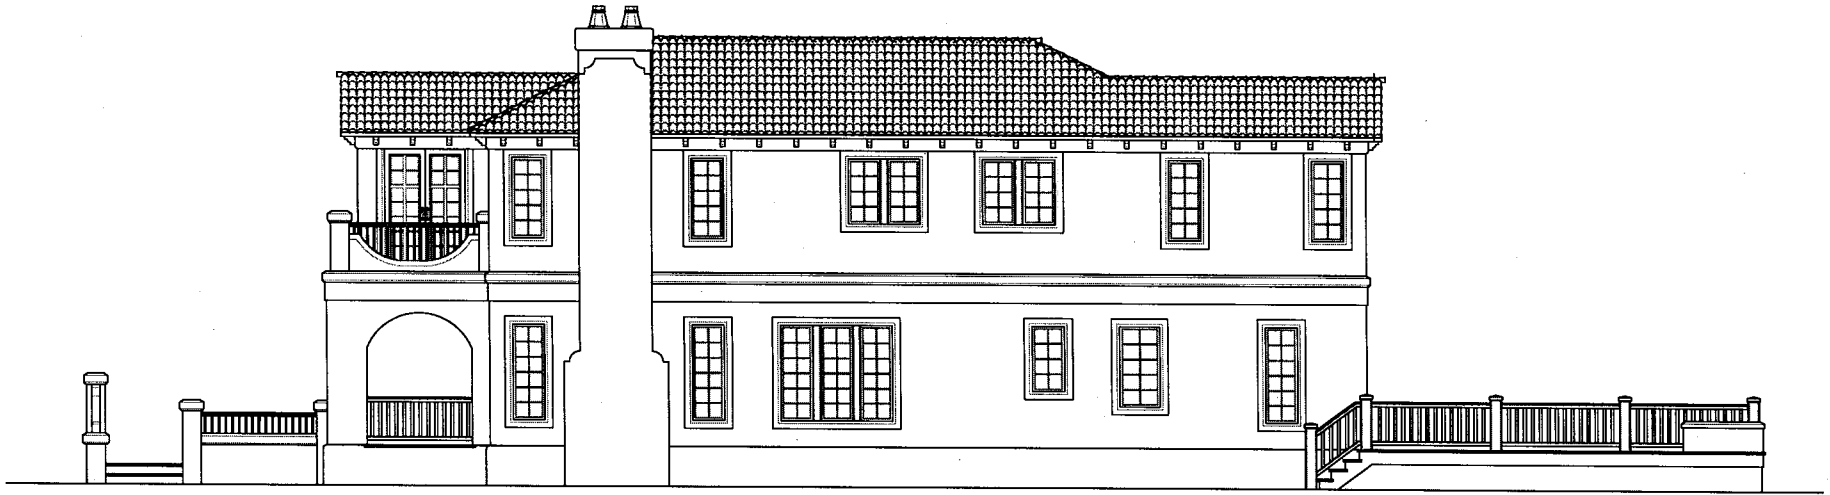

RIGHT ELEVATION, FACING

SCALE: 1/4 IN. = 1.0 FOOT