



RIDGE VERT

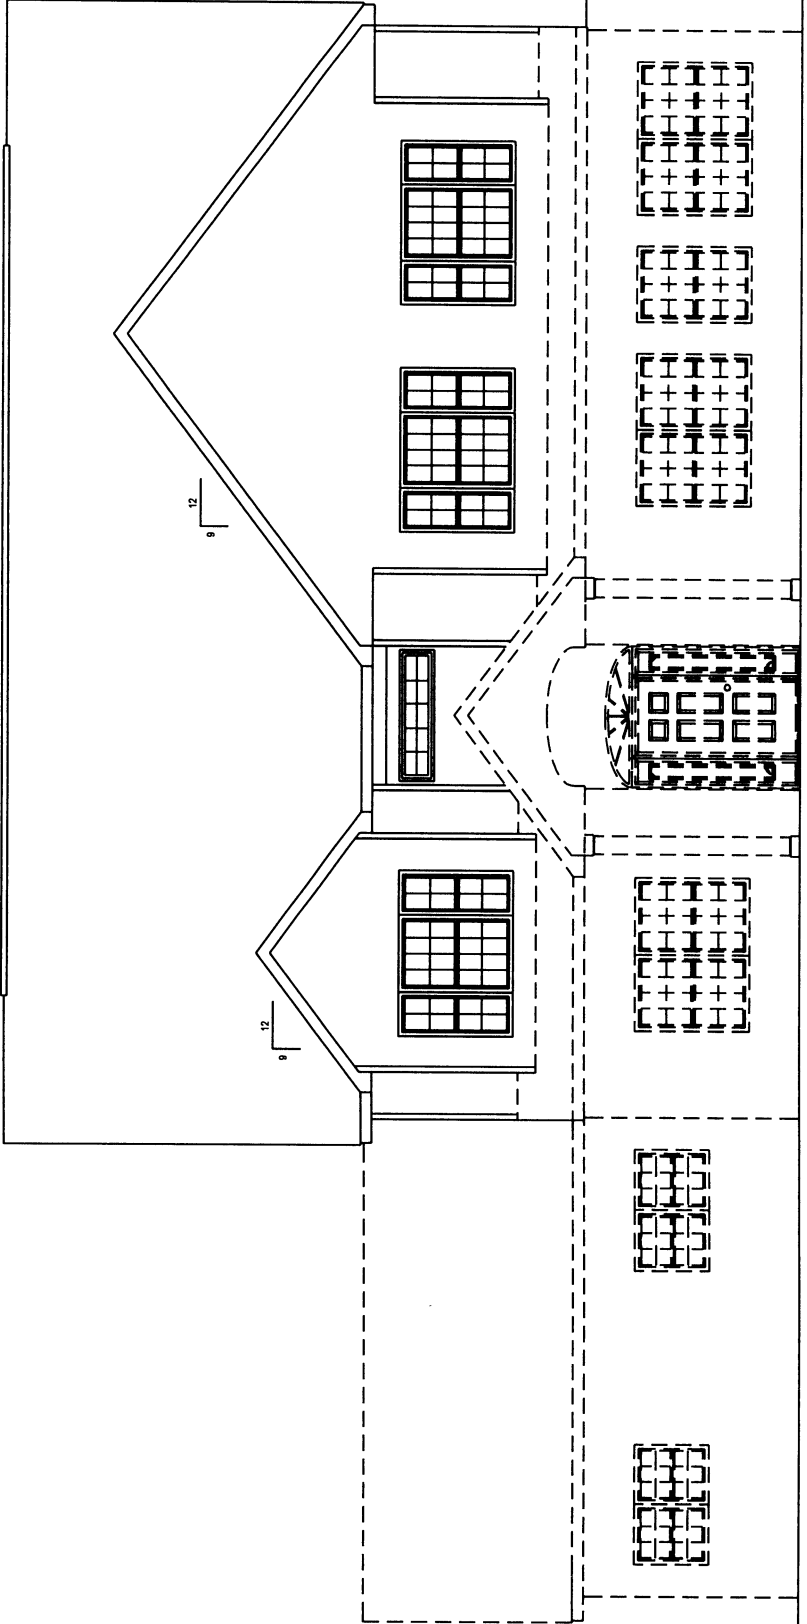

NOTE: BELOW THIS LINE
ON SITE BY OTHERS

FRONT ELEVATION
SCALE: 3/8"=1'-0"

RIDGE VIEW

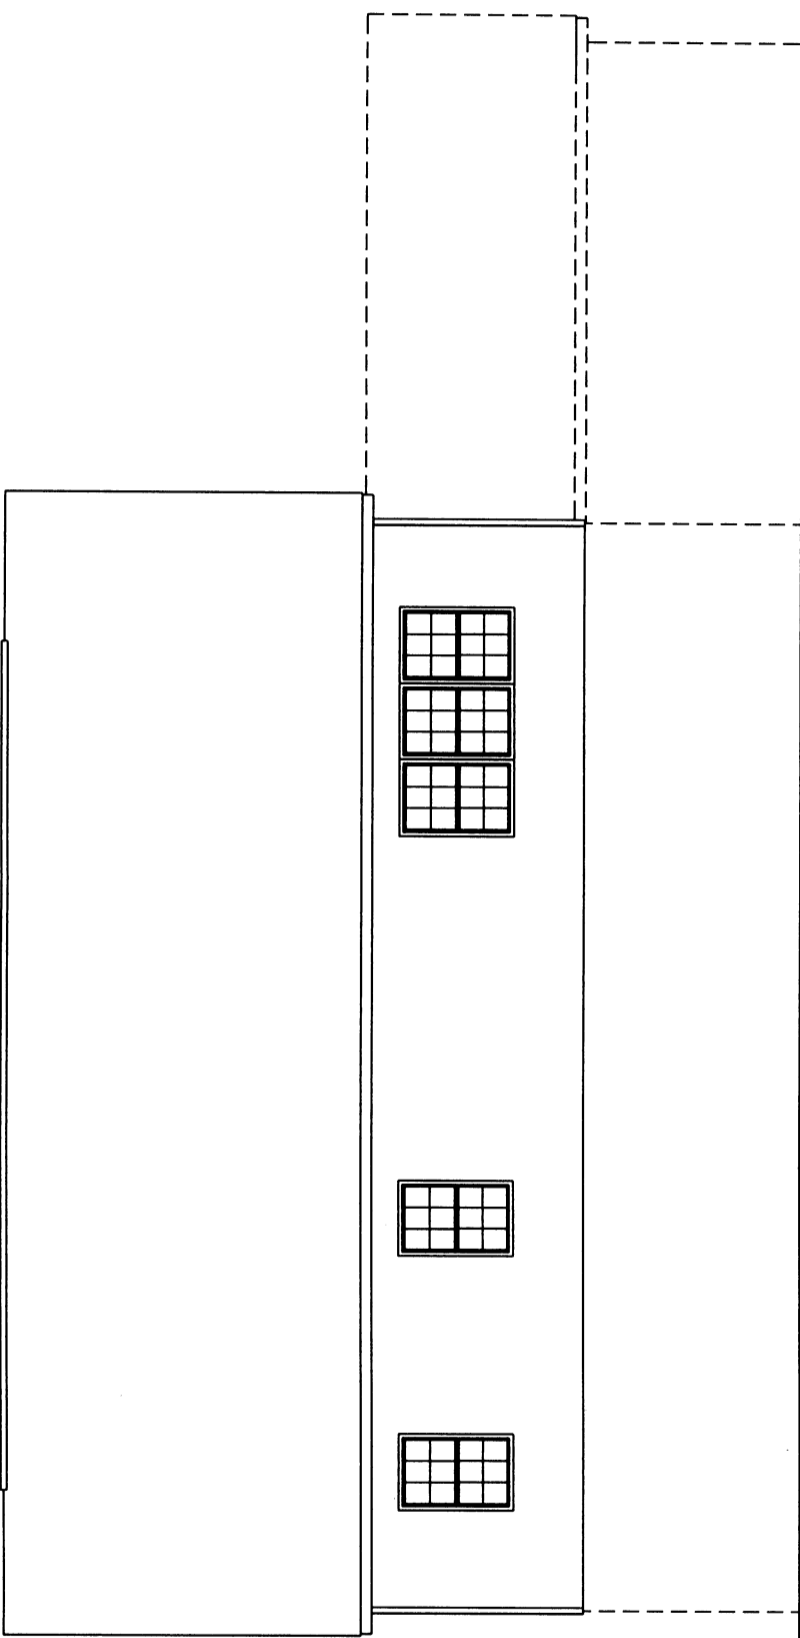

REAR ELEVATION
SCALE: 1/8"=1'-0"

