



FRONT ELEVATION
SHEET 0101 - 1-10


SEDSNG AND BECKS ON SITE BY OTHERS

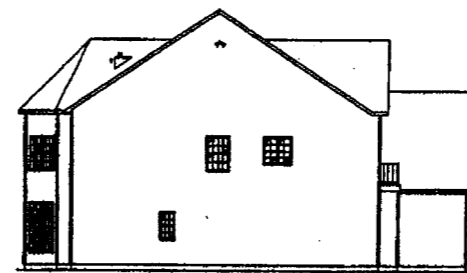


LEFT SIDE ELEVATION
SHEET 0101 - 1-10

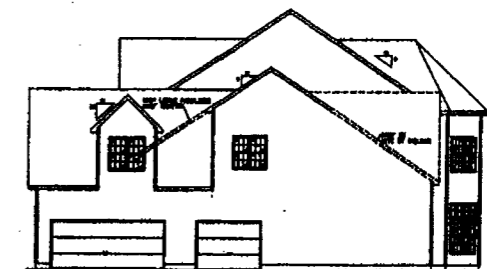

RIGHT SIDE ELEVATION
SHEET 0101 - 1-10

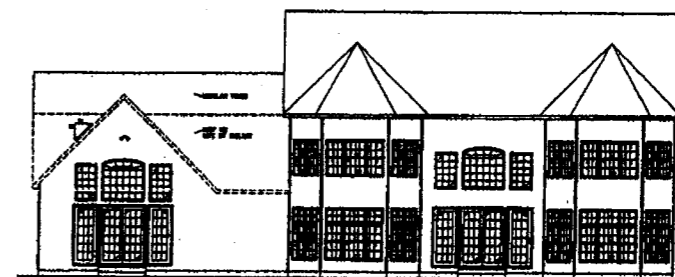


REAR ELEVATION
SHEET 0101 - 1-10

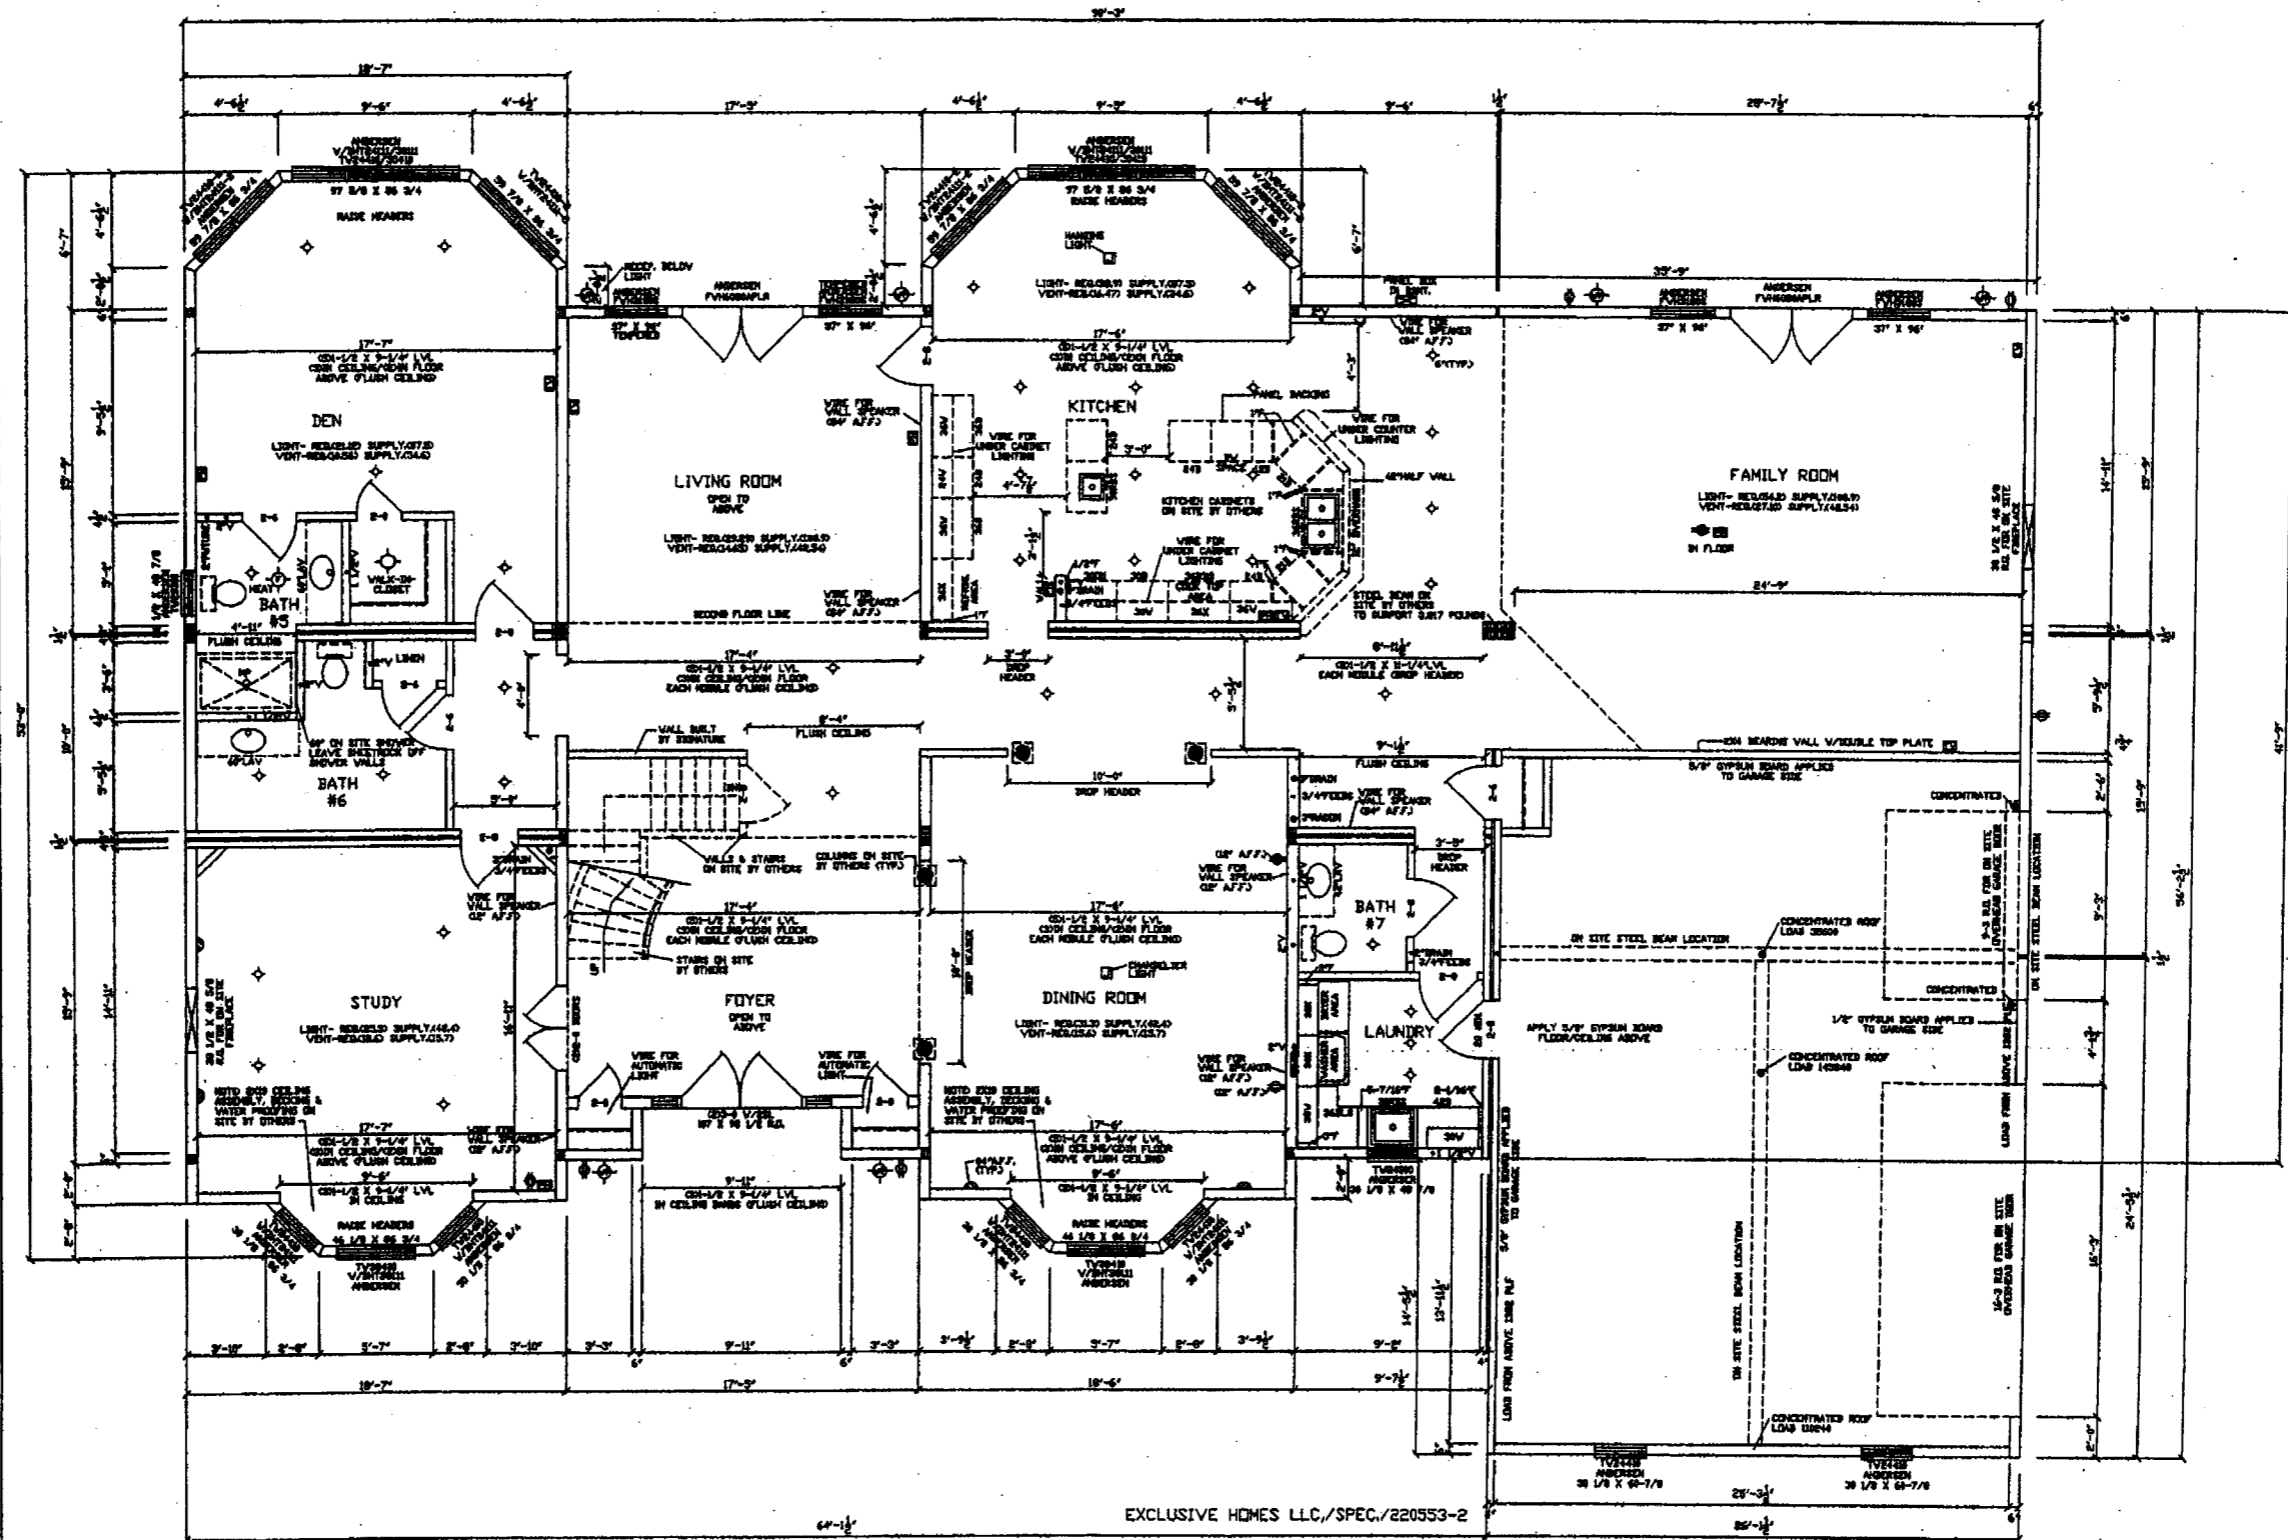

FIRST FLOOR PLAN
 SCALE: 3/16" = 1'-0" - CEILING HEIGHT 9'-0"

EXCLUSIVE HOMES LLC/SPEC/220553-2

NOTE: ALL BATH FIXTURES ARE ON SITE BY BUILDER
 COPPER WATER LINES
 ALL SWITCHES TO BE NO MORE THAN 6' AWAY FROM DOOR JAMBS FOR WIDE HOLDING

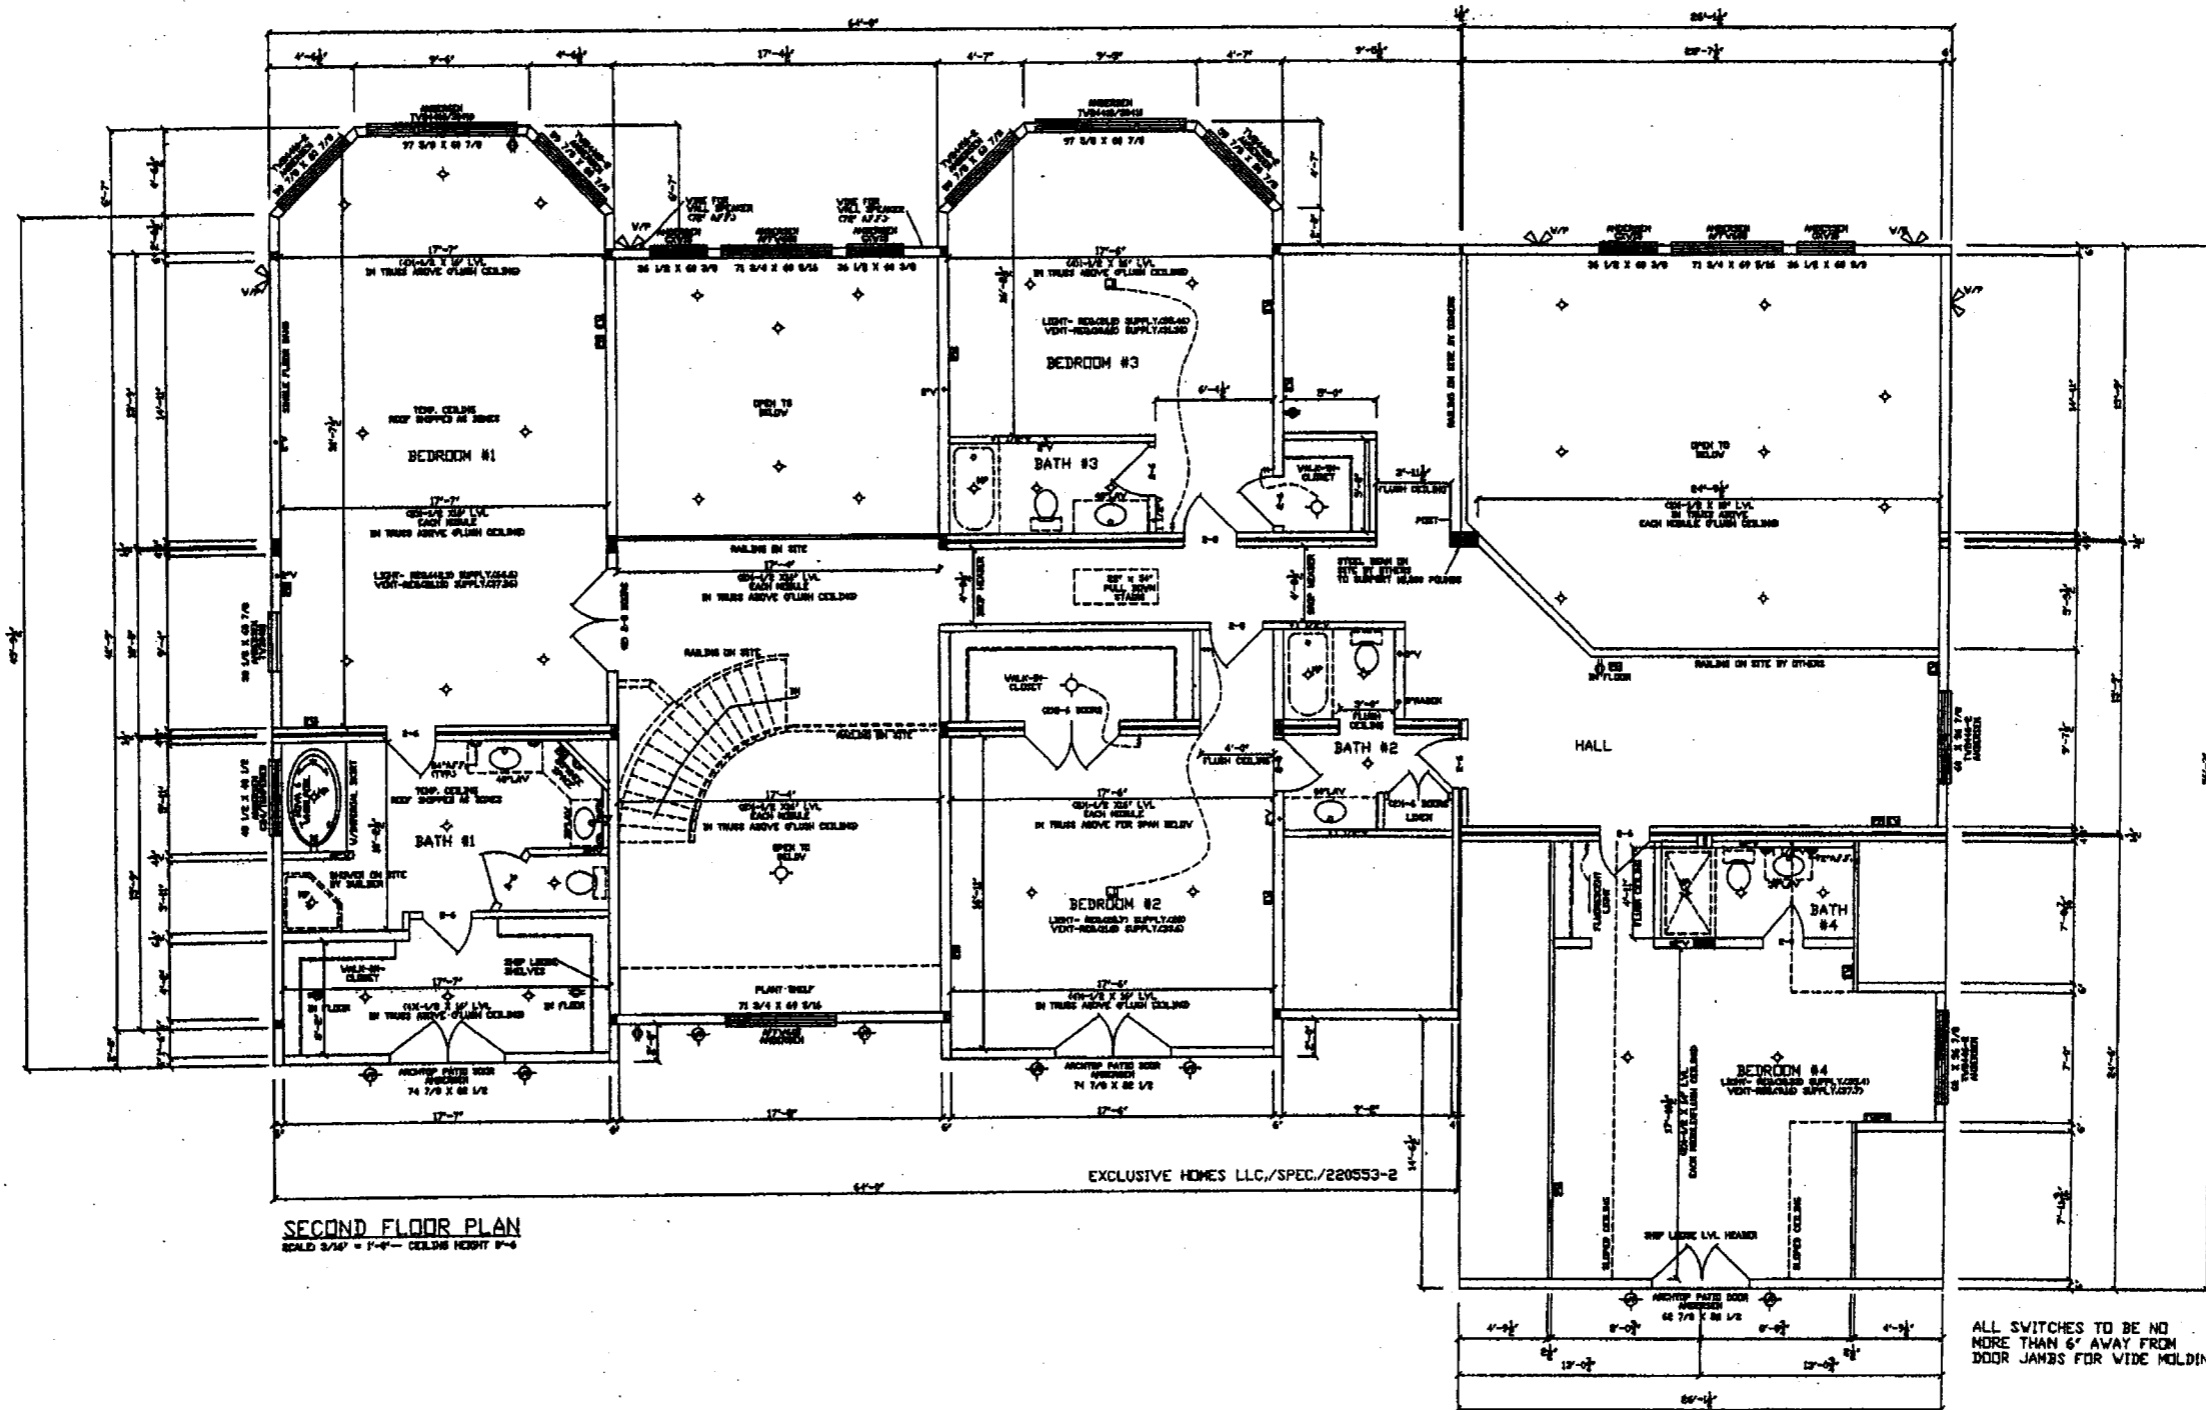

SECOND FLOOR PLAN
 SCALE 3/4" = 1'-0" - CEILING HEIGHT 9'-0"

EXCLUSIVE HOMES LLC./SPEC./220553-2

ALL SWITCHES TO BE NO MORE THAN 6" AWAY FROM DOOR JAMBS FOR WIDE MOLDING

NOTE: ALL BATH FIXTURES ARE ON SITE BY BUILDER
 THE ROOF IS SHIPPED AS BOXES