




FRONT ELEVATION
SCALE 3/8" = 1'-0"

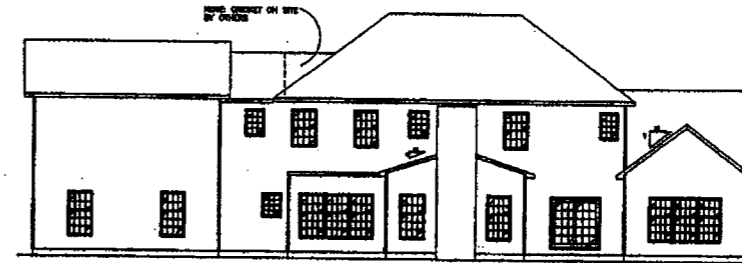

REAR ELEVATION
SCALE 3/8" = 1'-0"

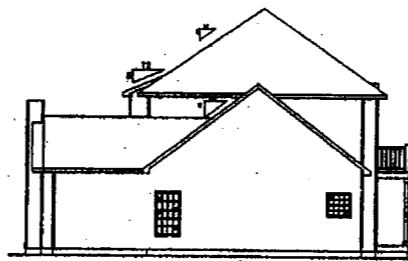


LEFT ELEVATION
SCALE 3/8" = 1'-0"

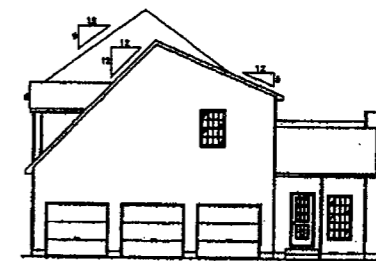

RIGHT ELEVATION
SCALE 3/8" = 1'-0"

SCALE: 3/16" = 1'-0" -- CEILING HEIGHT 8'-0"

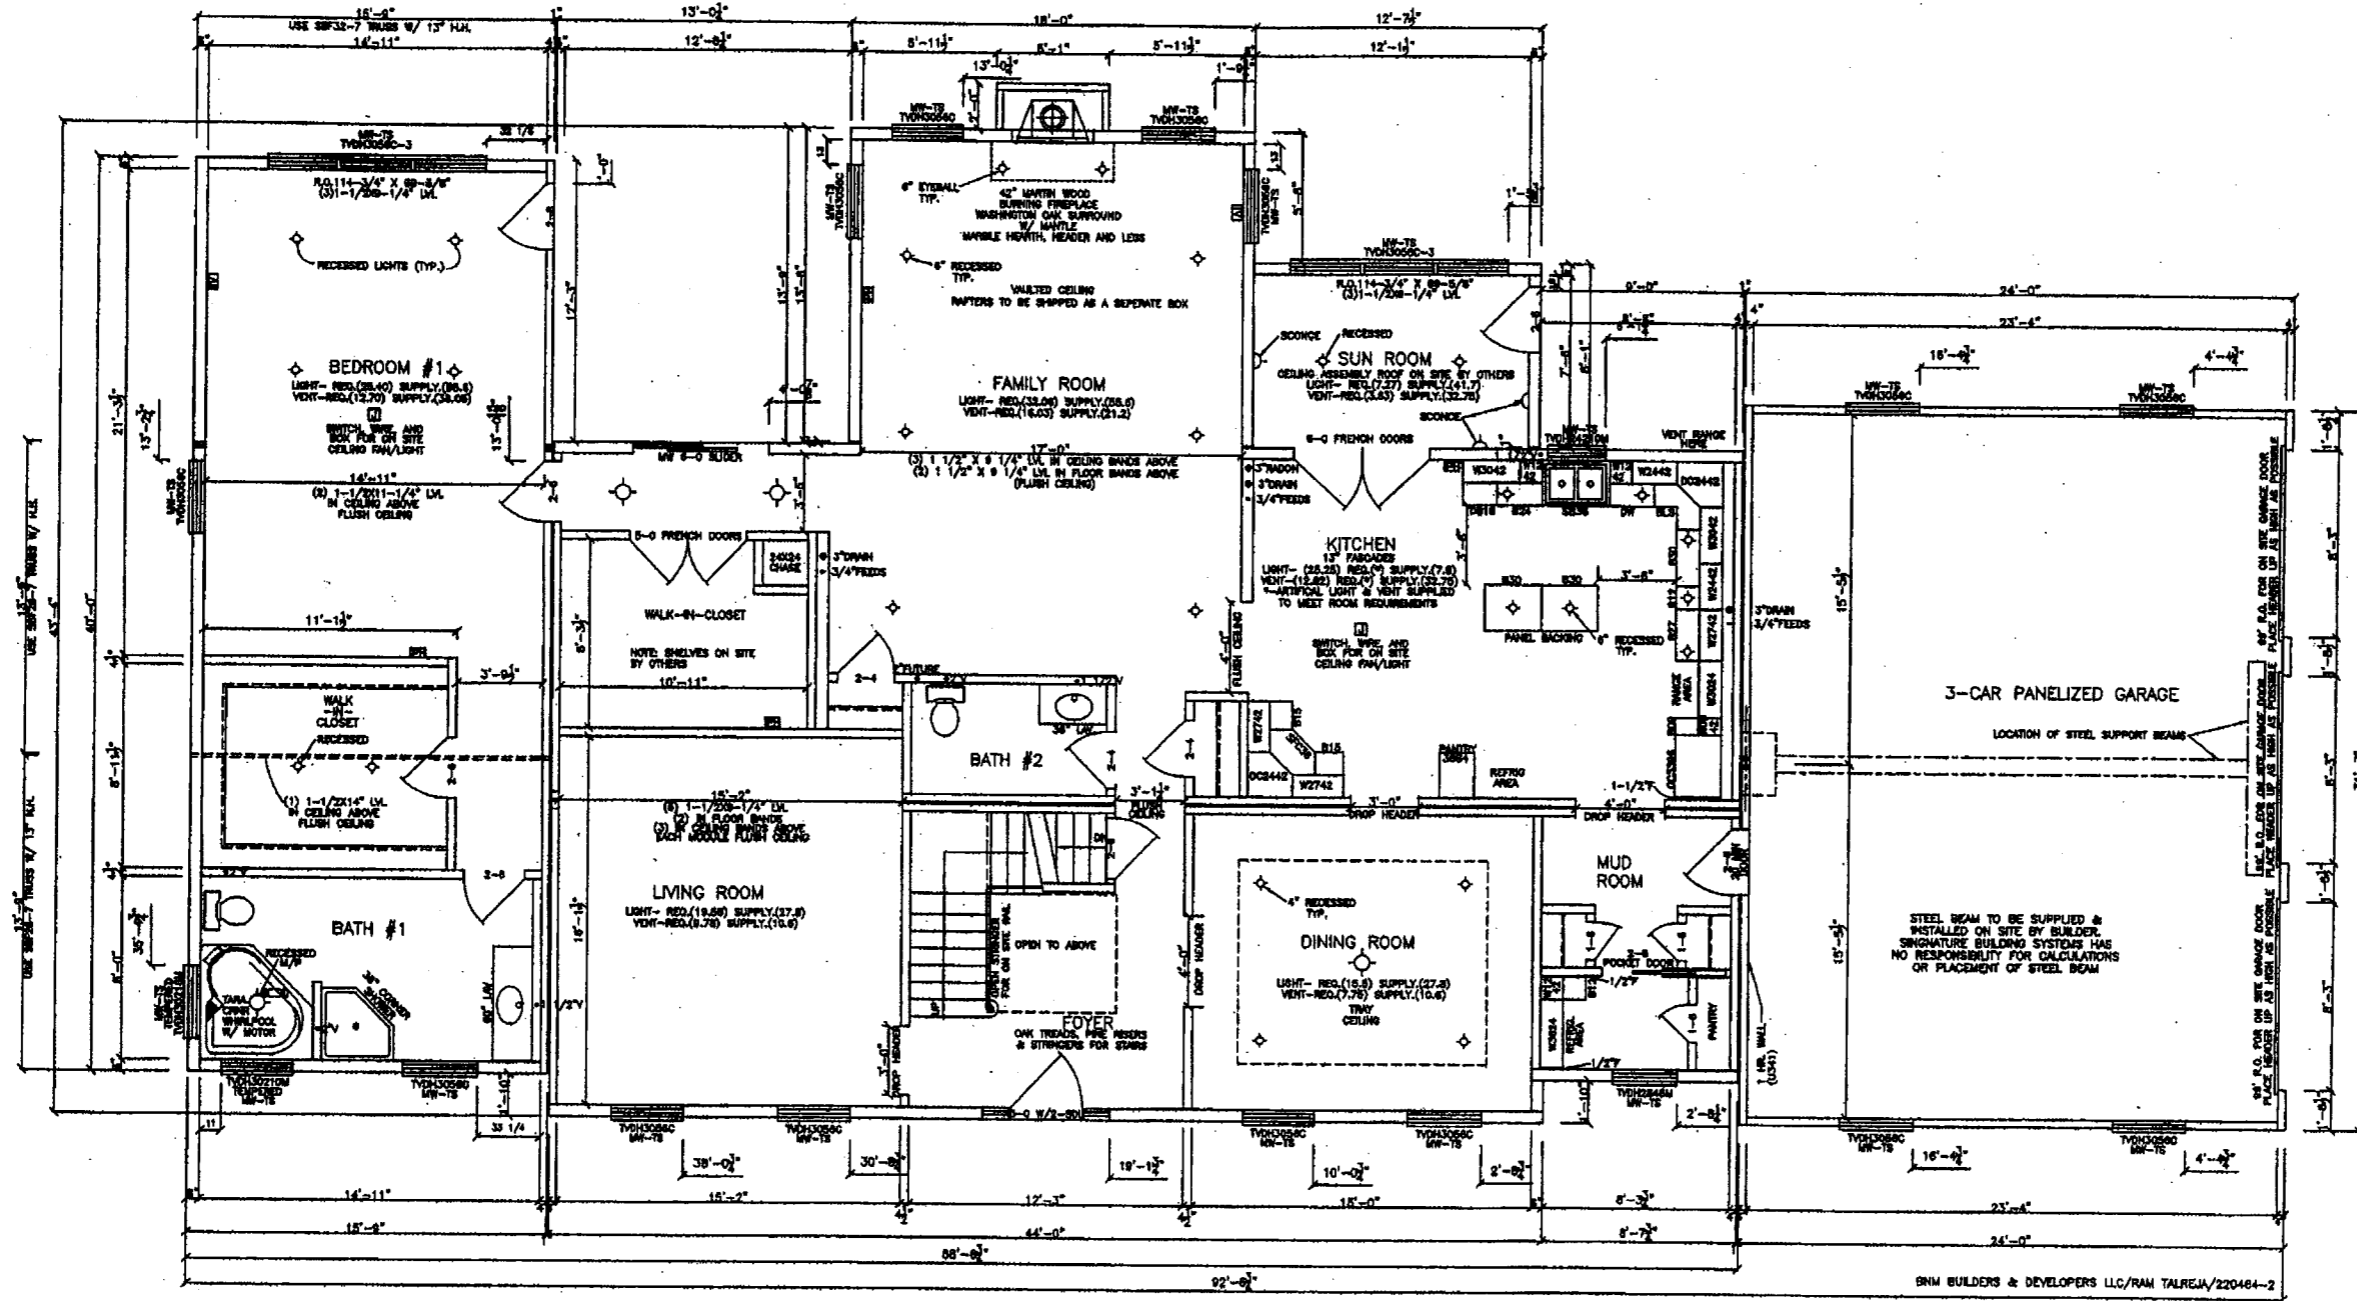


FIRST FLOOR PLAN
SCALE: 3/16" = 1'-0" -- CEILING HEIGHT 8'-10"

NOTE: RAISE ALL 1ST FLOOR HEADER HEIGHTS
NOTE: 1" ENERGY BOARD ON EXTERIOR WALLS

NOTE: USE 1985 CABO 1
& 2 FAMILY DWELLING CODE BOOK
NOTE: 2-4 INTERIOR DOORS REQUIRE A
2 WEEK LEAD TIME

BRM BUILDERS & DEVELOPERS LLC/RAM TALREJA/220464-2

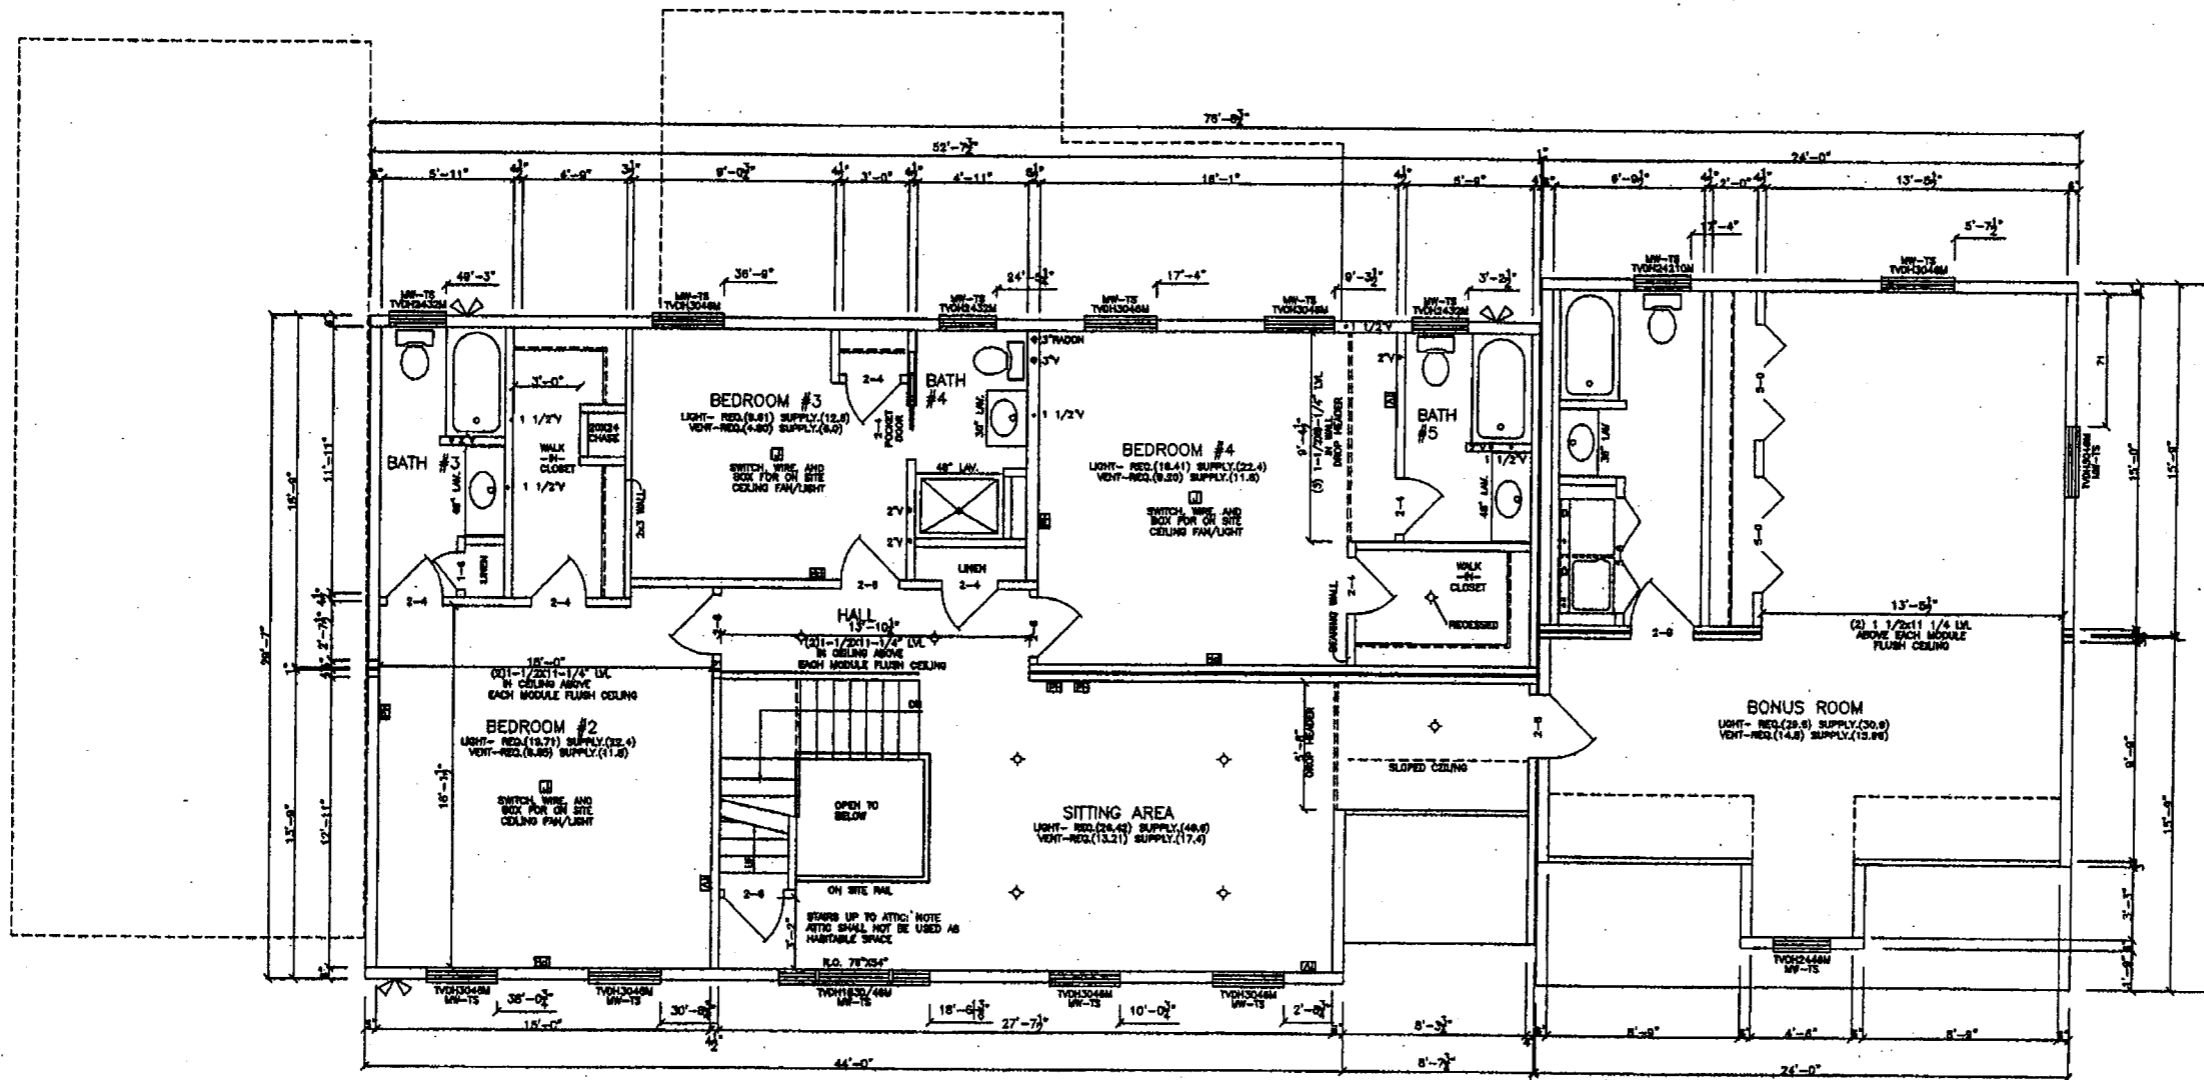

SECOND FLOOR PLAN
SCALE 3/16" = 1'-0" - CEILING HEIGHT 8'-0"