



FRONT ELEVATION


STONE ON SITE BY  
OTHERS

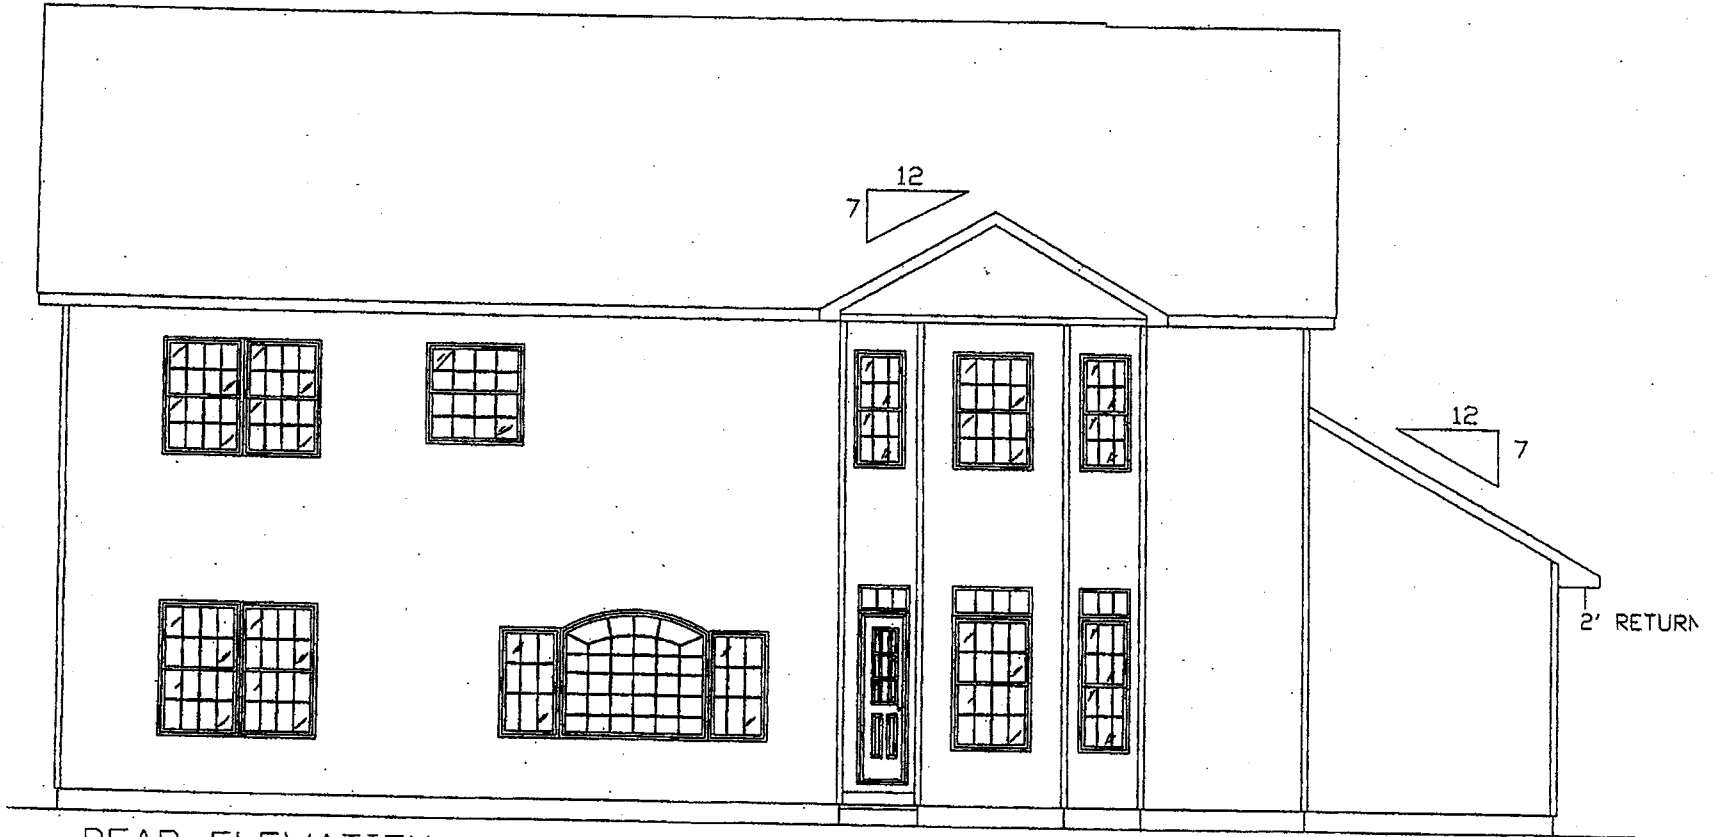


REAR ELEVATION  
SCALE: 1/8" = 1'-0"

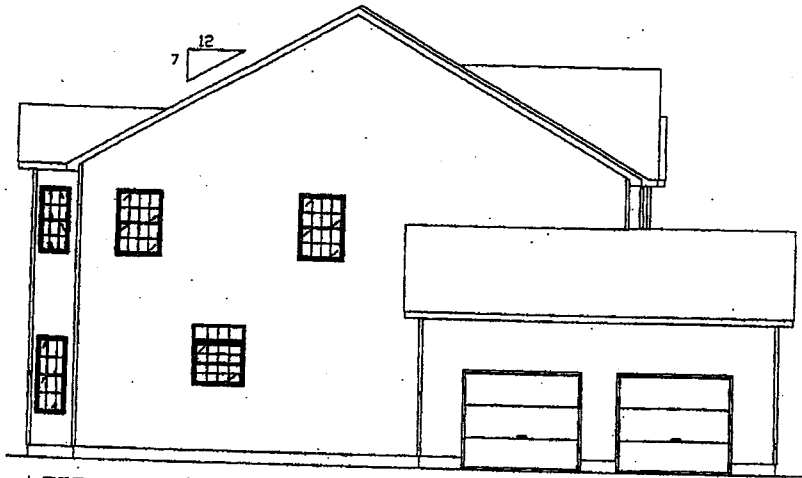

LEFT SIDE ELEVATION  
SCALE: 1/8" = 1'-0"

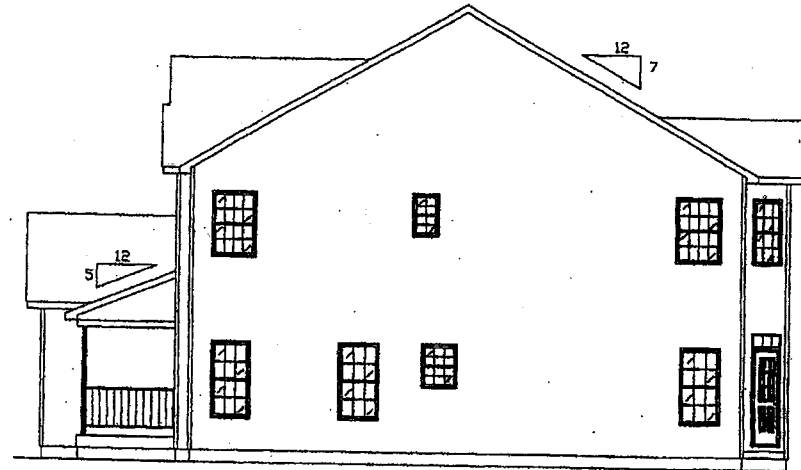

RIGHT SIDE ELEVATION  
SCALE: 1/8" = 1'-0"

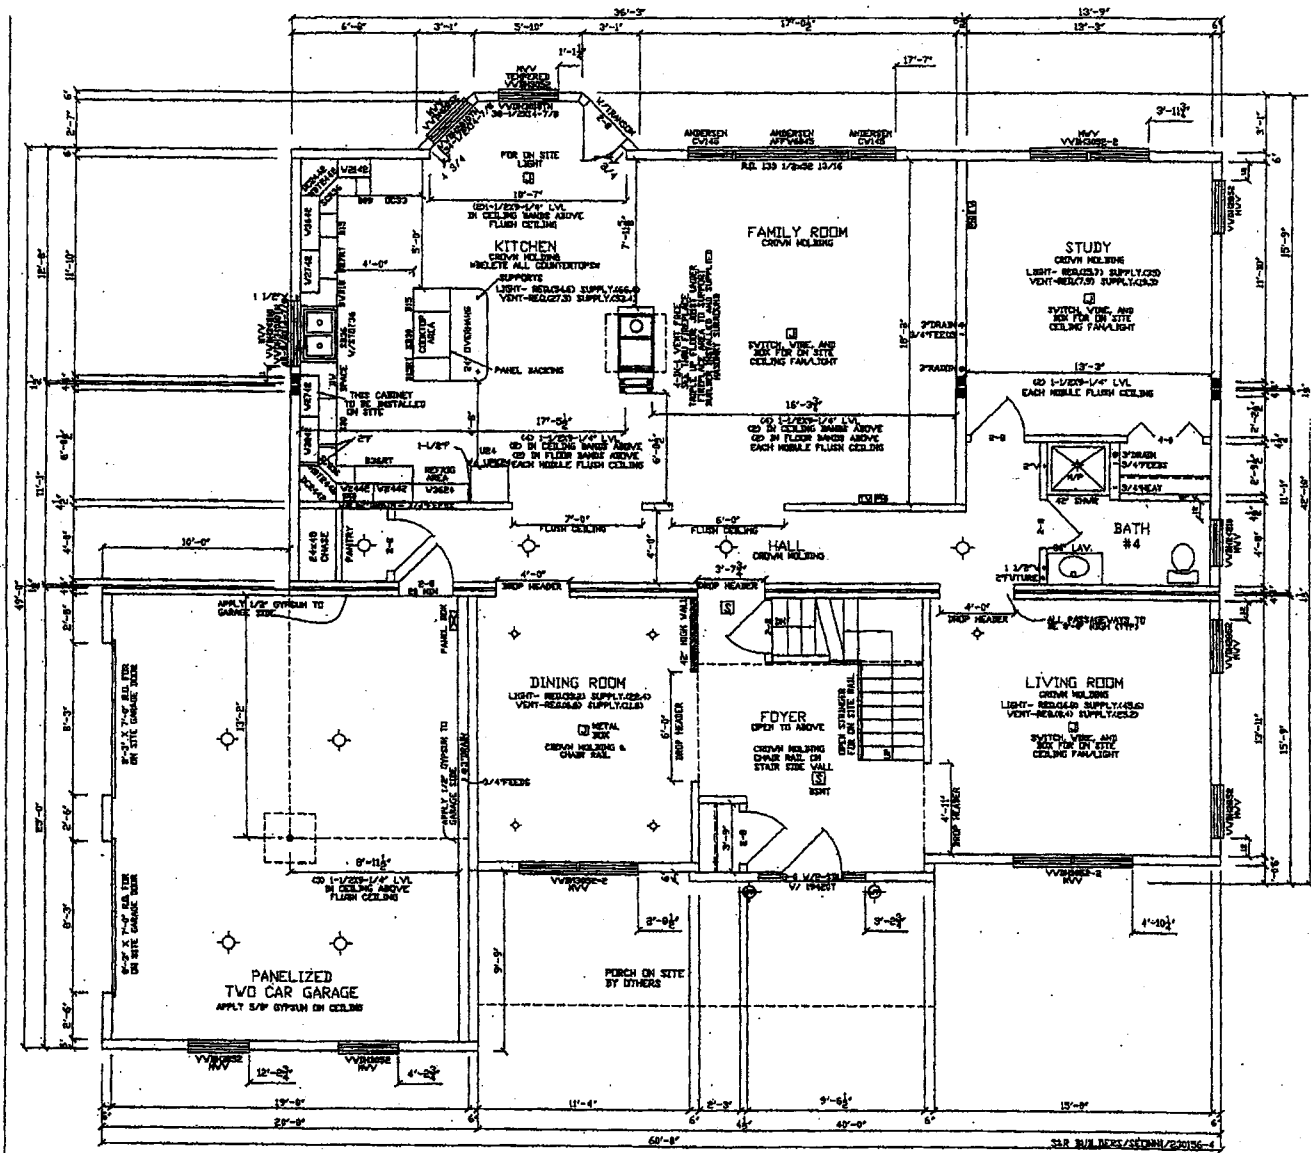

FIRST FLOOR PLAN  
 SCALE 1/4" = 1'-0" CEILING HEIGHT 9'-0"

NOTE: INTERIOR WALLS 16"D.C.

