




FRONT ELEVATION  
SCALE: 1/8" = 1'-0"

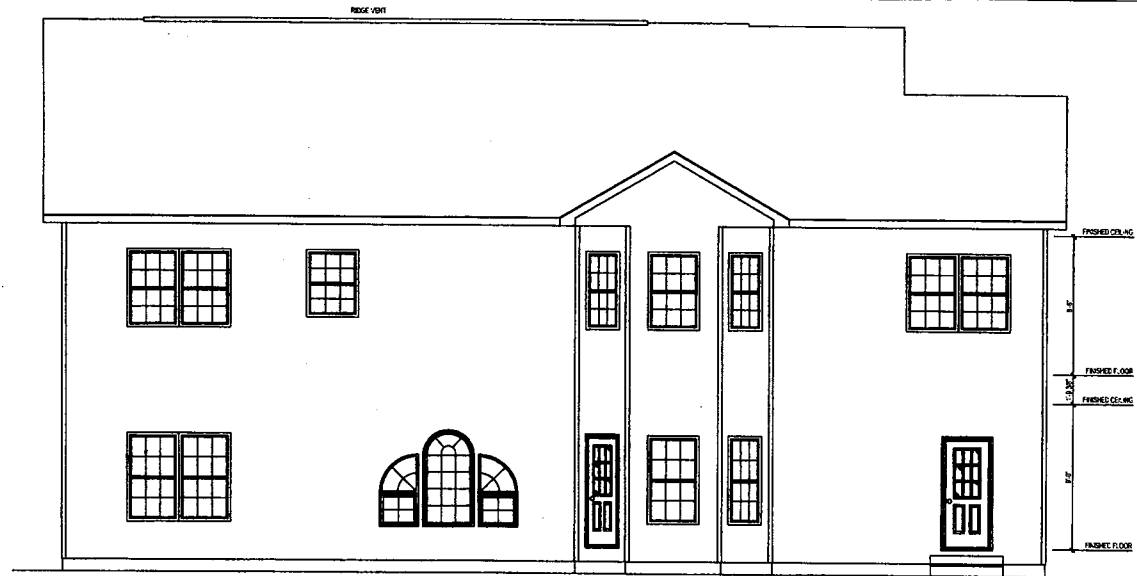

REAR ELEVATION  
SCALE: 1/8"=1'-0"

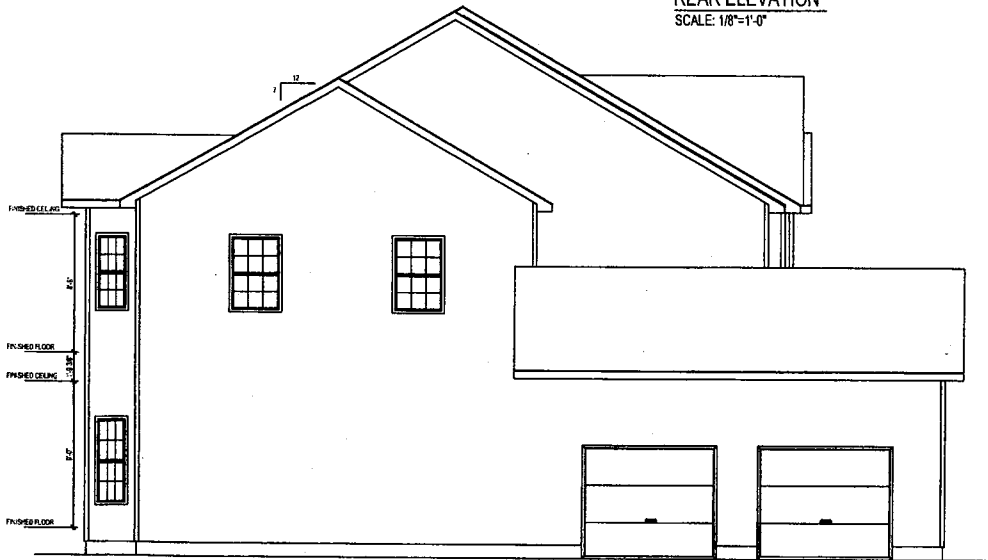


LEFT SIDE ELEVATION  
SCALE: 1/8"=1'-0"

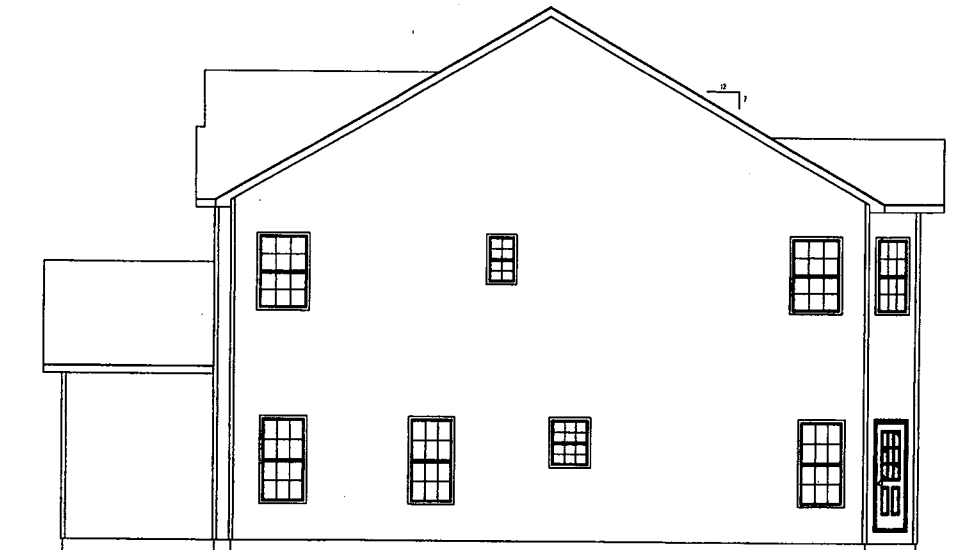

RIGHT SIDE ELEVATION  
SCALE: 1/8"=1'-0"



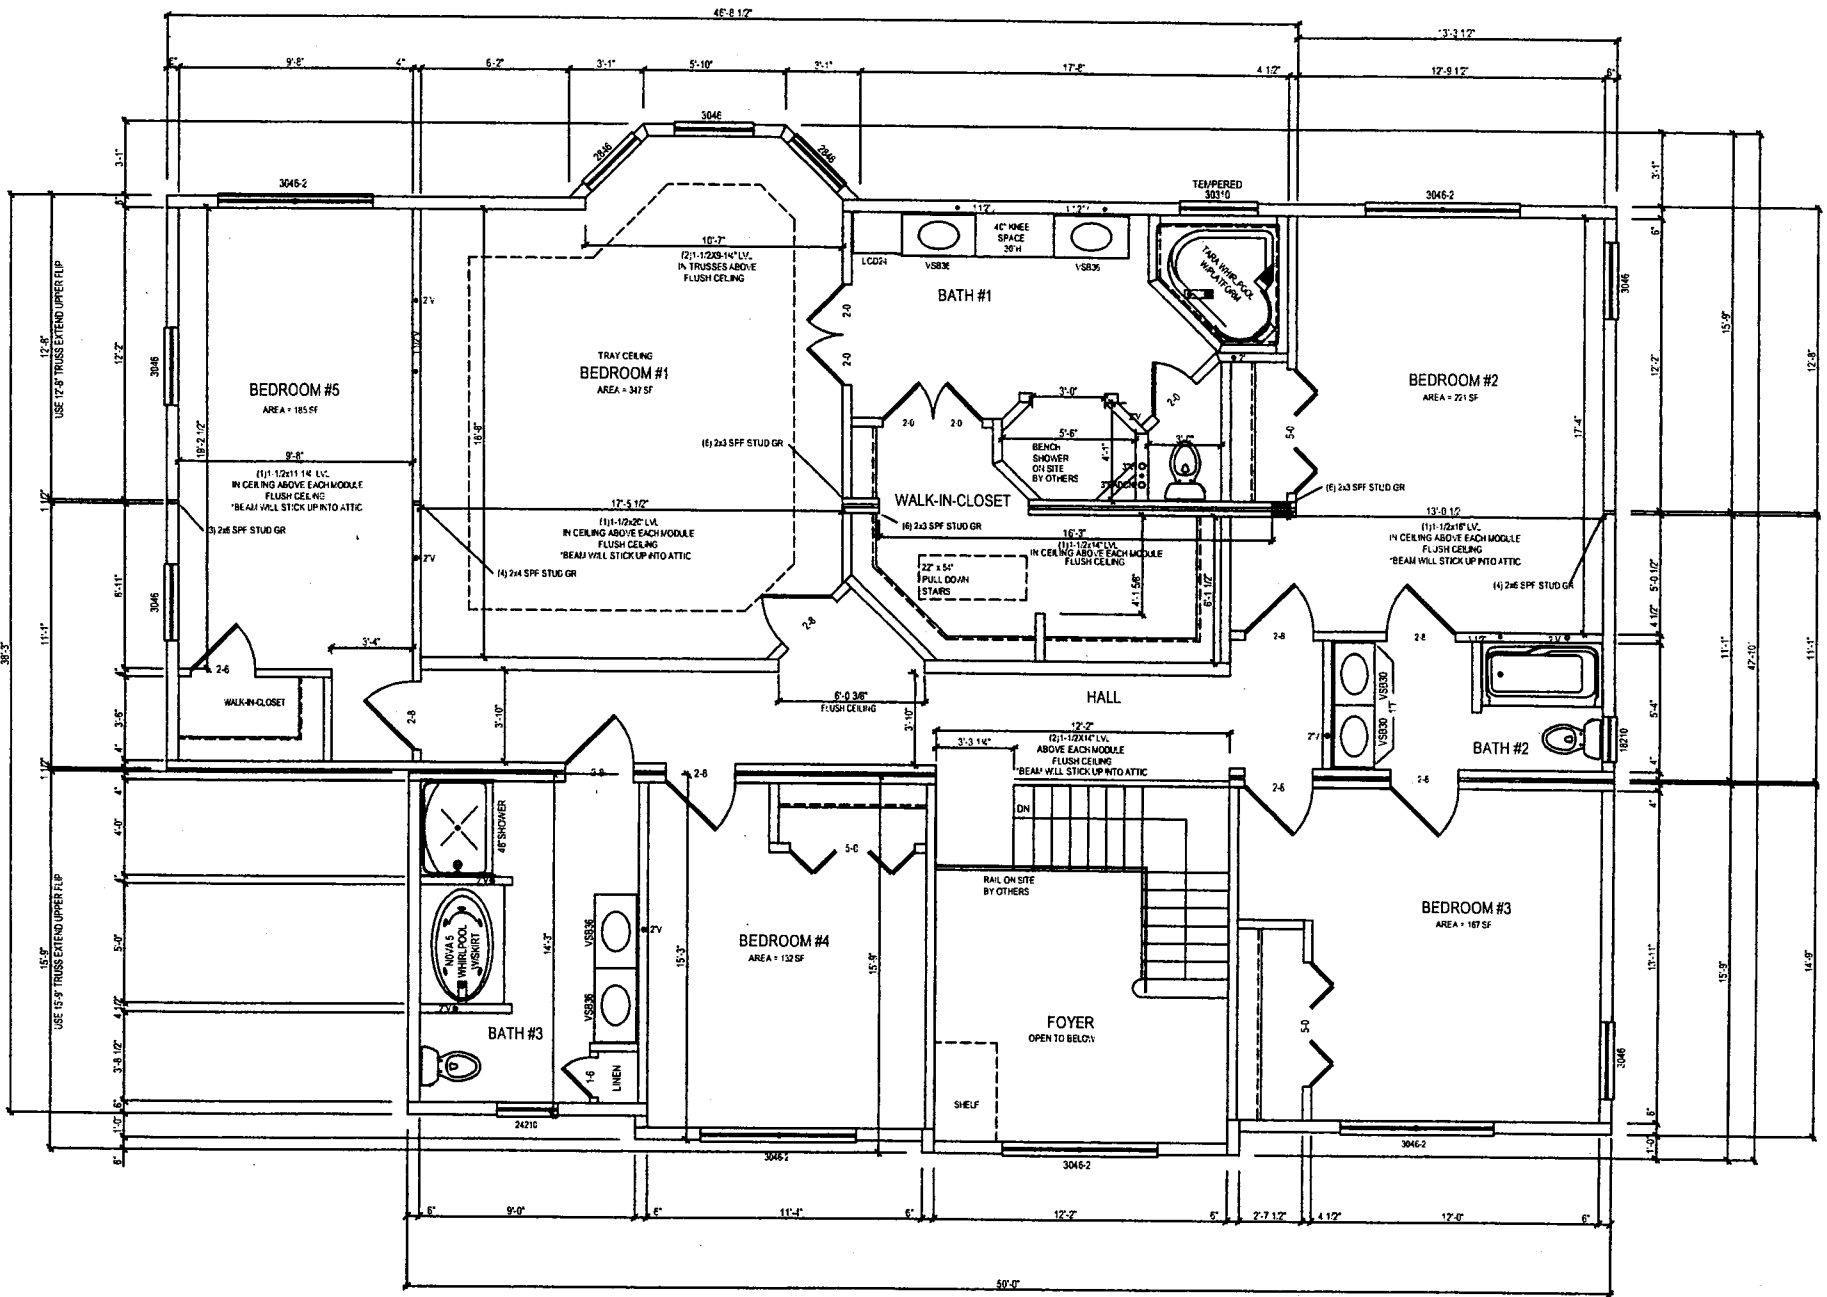

8'-6" CEILING HEIGHT