



LEFT ELEVATION

SCALE: 3/32" = 1'-0"

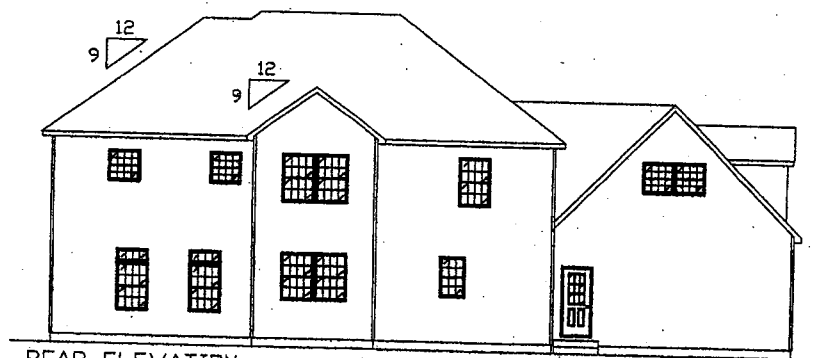


REAR ELEVATION

SCALE: 3/32" = 1'-0"

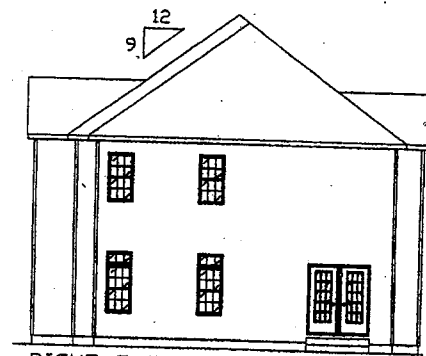

RIGHT ELEVATION

SCALE: 3/32" = 1'-0"

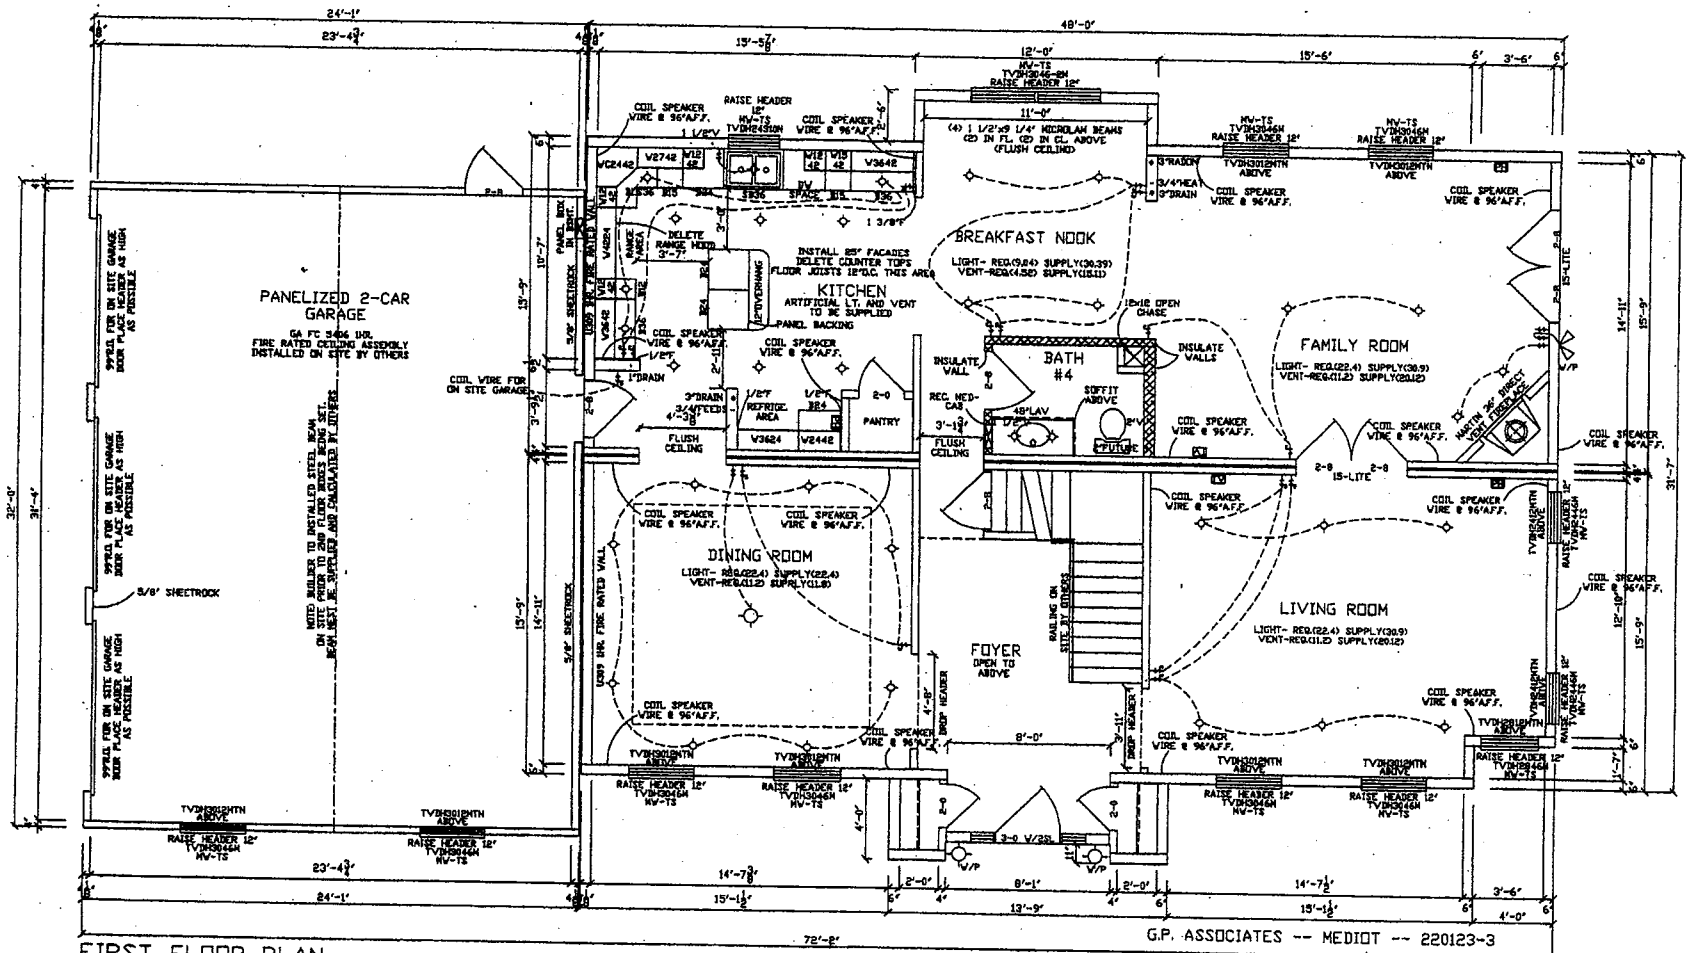

FIRST FLOOR PLAN
 SCALE: 3/16" = 1'-0" -- 9'-0" CEILINGS

G.P. ASSOCIATES -- MEDIOT -- 220123-3

- NOTES:**
1. HEAT TO BE SUPPLIED AND INSTALLED ON SITE BY OTHERS
 2. INSTALL 3 1/2" CASING AND 5 1/4" BASE TRIM
 3. ALL RECESSED LIGHTS ARE TO BE ON DIMMERS
 4. RUN ALL VENT TO REAR OF HOUSE
 4. RECESSED LIGHTS IN FACADES TO BE 4' ALL OTHER RECESSED LIGHTS TO BE 6'

