



FLIP EAVE

SHINGLES 1/4" OVER DRIP EDGE

DRIP EDGE ON SITE

3/4" PINE 2X6 FACIA

NO VINYL SOFFITS ALLOW FOR 3/4" FACIA BOARD ON SITE AND 1/4" OVERHANG WITH SHINGLES


PANELIZED GARAGE

PORCH, COLUMNS, AND RAILINGS ON SITE BY BUILDER

SIDING & EXTERIOR DECORATIONS ON SITE BY BUILDER


FRONT ELEVATION

SCALE 3/16" = 1'-0"

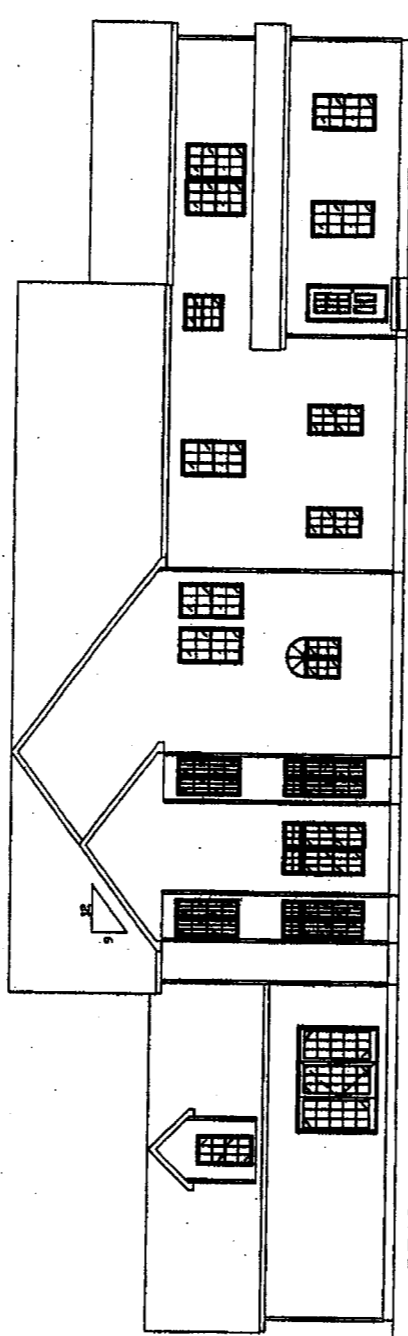


REAR ELEVATION

SCALE 3/32" = 1'-0"

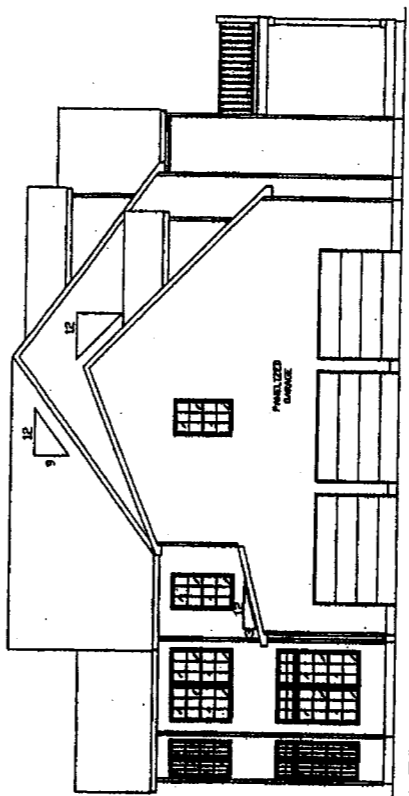


LEFT SIDE ELEVATION

SCALE 3/32" = 1'-0"

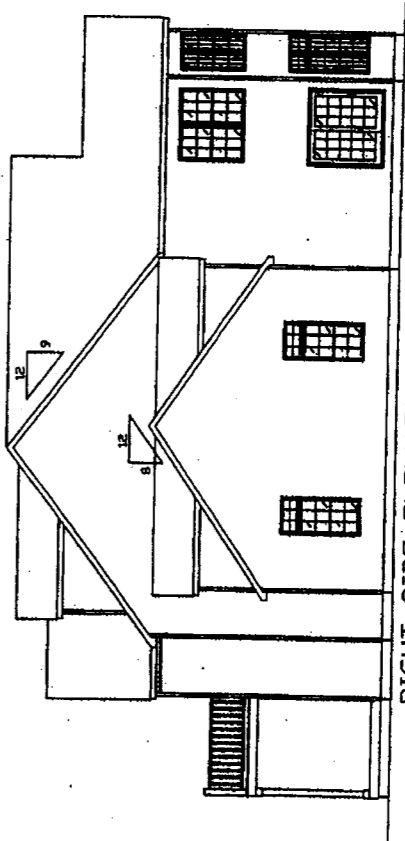

RIGHT SIDE ELEVATION

SCALE 3/32" = 1'-0"

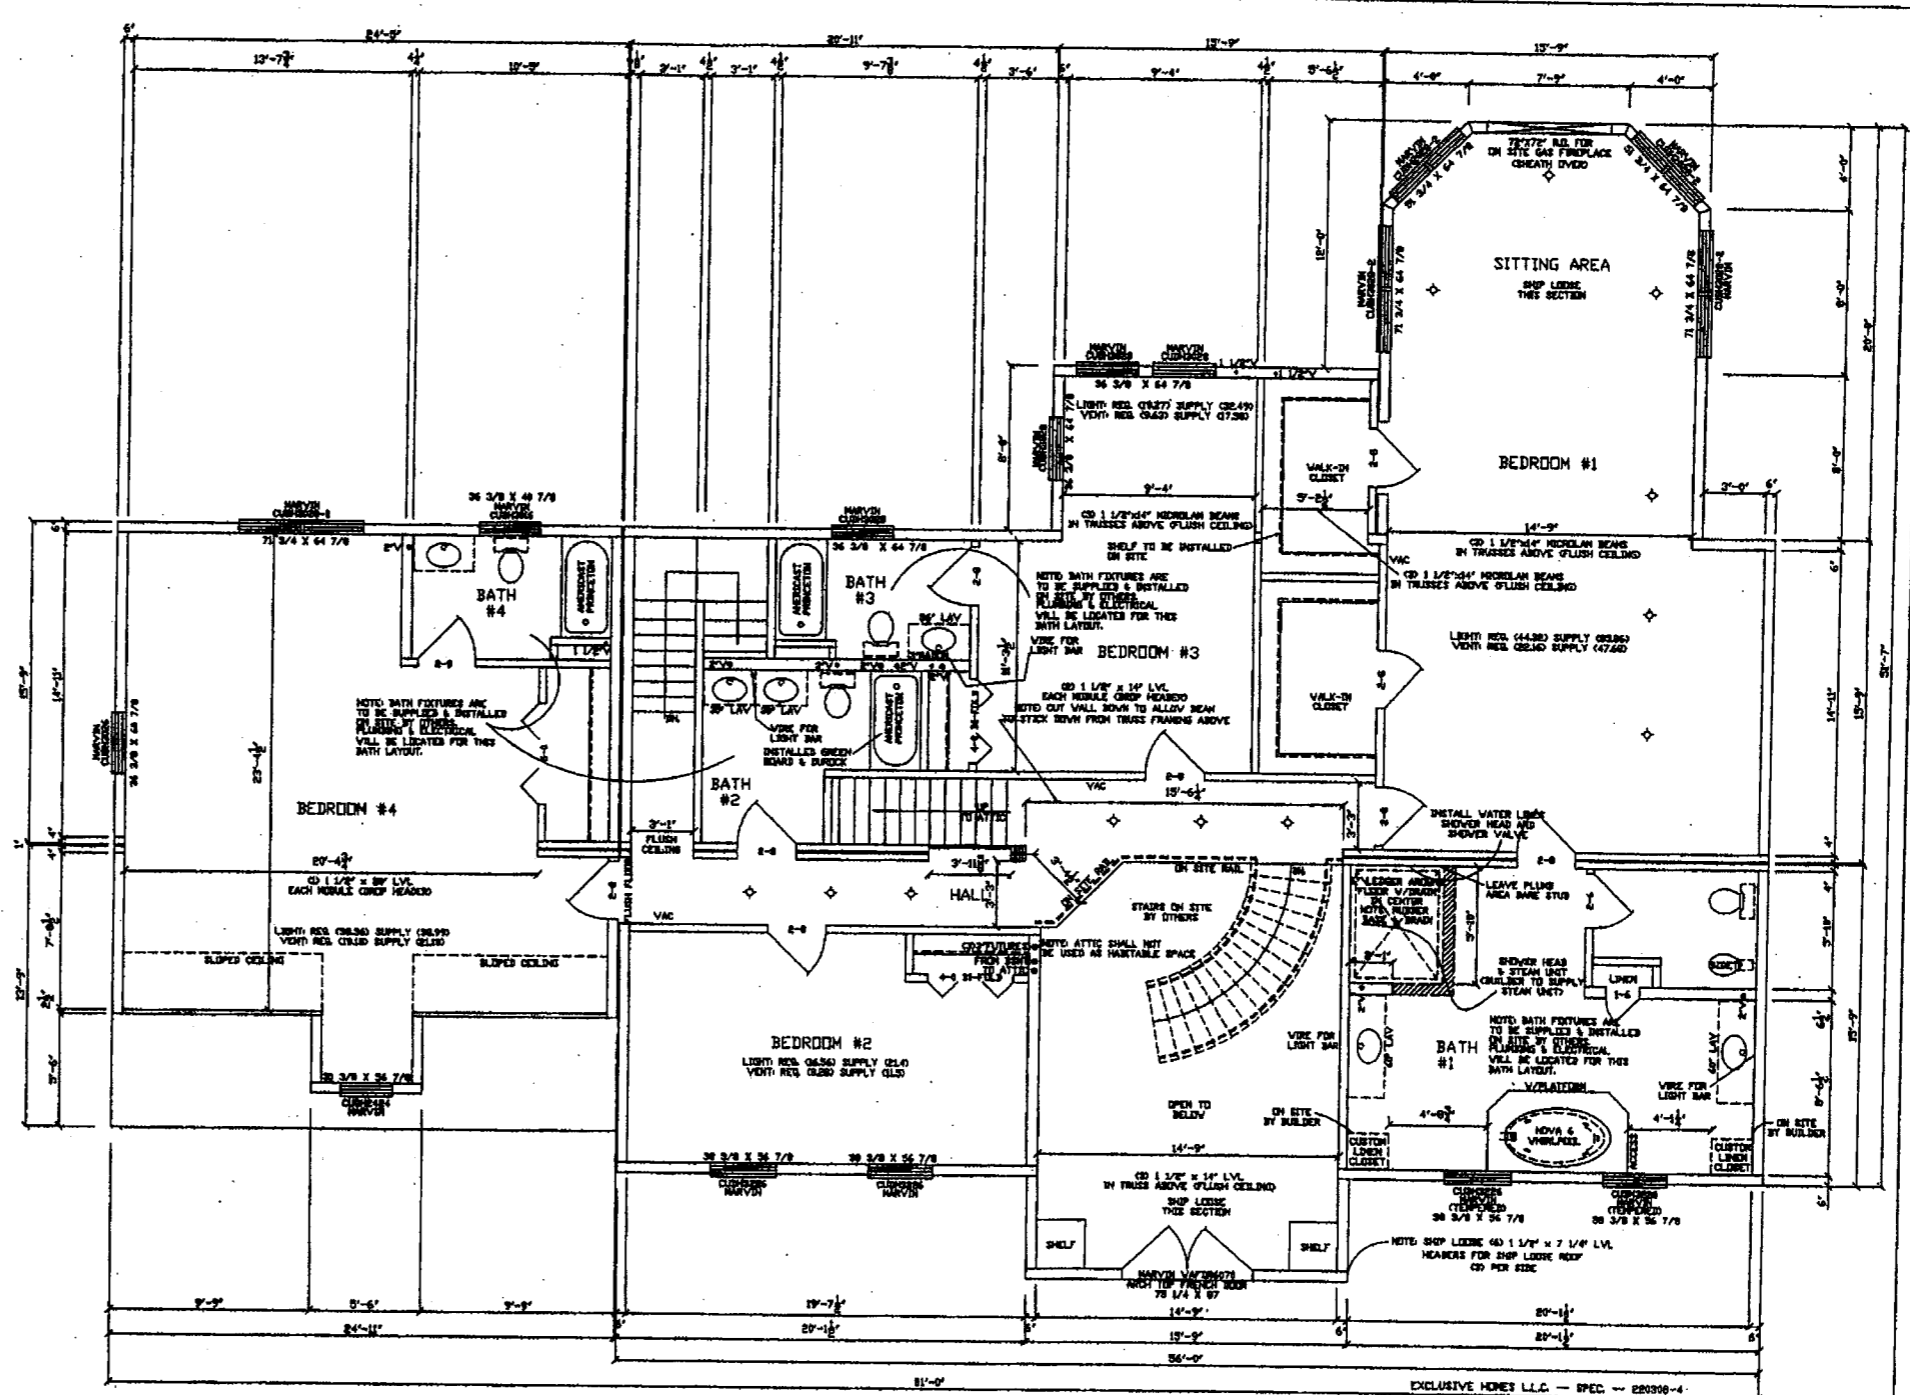

SECOND FLOOR PLAN
 SCALE: 3/16" = 1'-0" — CEILING HEIGHT 8'-0"

EXCLUSIVE HOMES LLC — SPEC — 220300-4

NOTE: ROUGH PLUMB ONLY FOR ALL BATH ROOM FIXTURE
 DELETE ALL INTERIOR DOORS, JAMBS, BASE & CASING. MAKE ADJUSTMENT TO DOORS & WINDOWS FOR 3-1/2" CASING
 NO TAPING AND SPACKLING IN HOUSE
 ALL SHEET ROCK HAS TO BE SCREWED & GLUED