



FRONT ELEVATION

RESERVED DESIGN PROFESSIONAL SEAL

QUALITY ASSURANCE AGENCY APPROVAL STAMP


RESERVED FOR NEW YORK STATE APPROVAL STAMP



LEFT SIDE ELEVATION



RIGHT SIDE ELEVATION

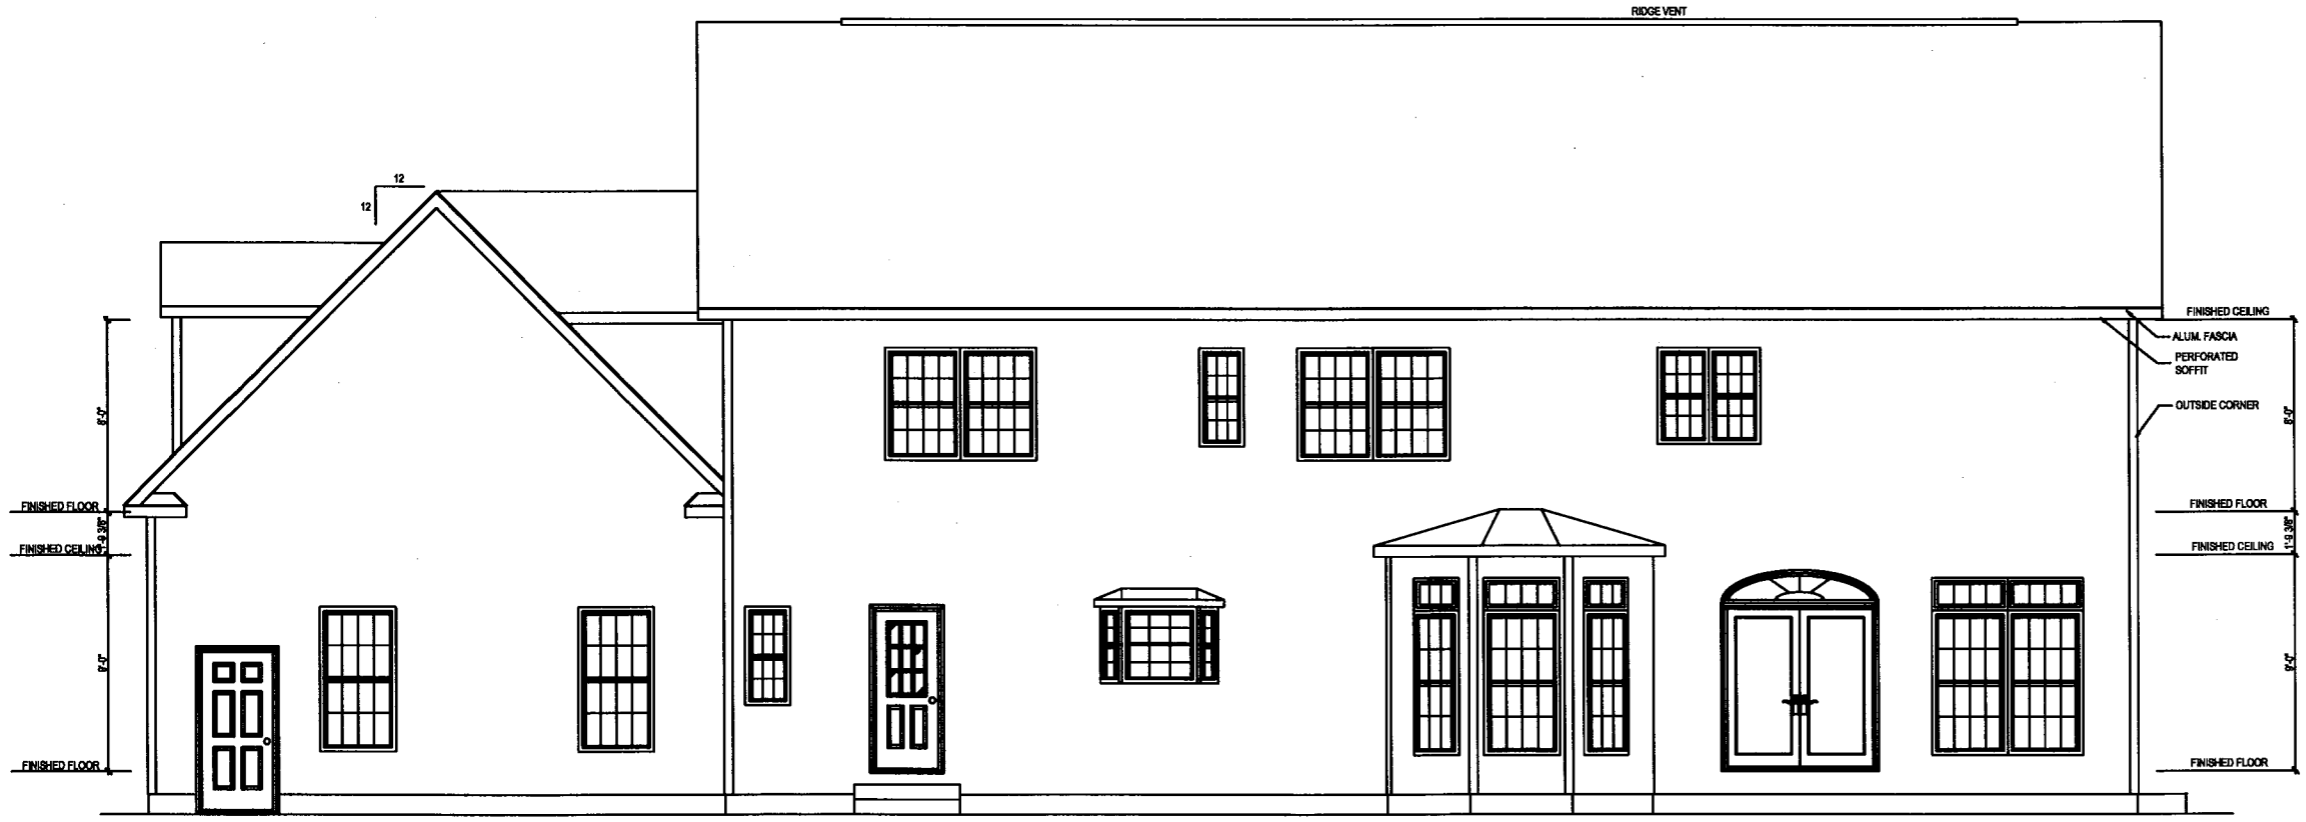


REAR ELEVATION

RESERVED DESIGN PROFESSIONAL SEAL

QUALITY ASSURANCE AGENCY APPROVAL STAMP

RESERVED FOR NEW YORK STATE APPROVAL STAMP

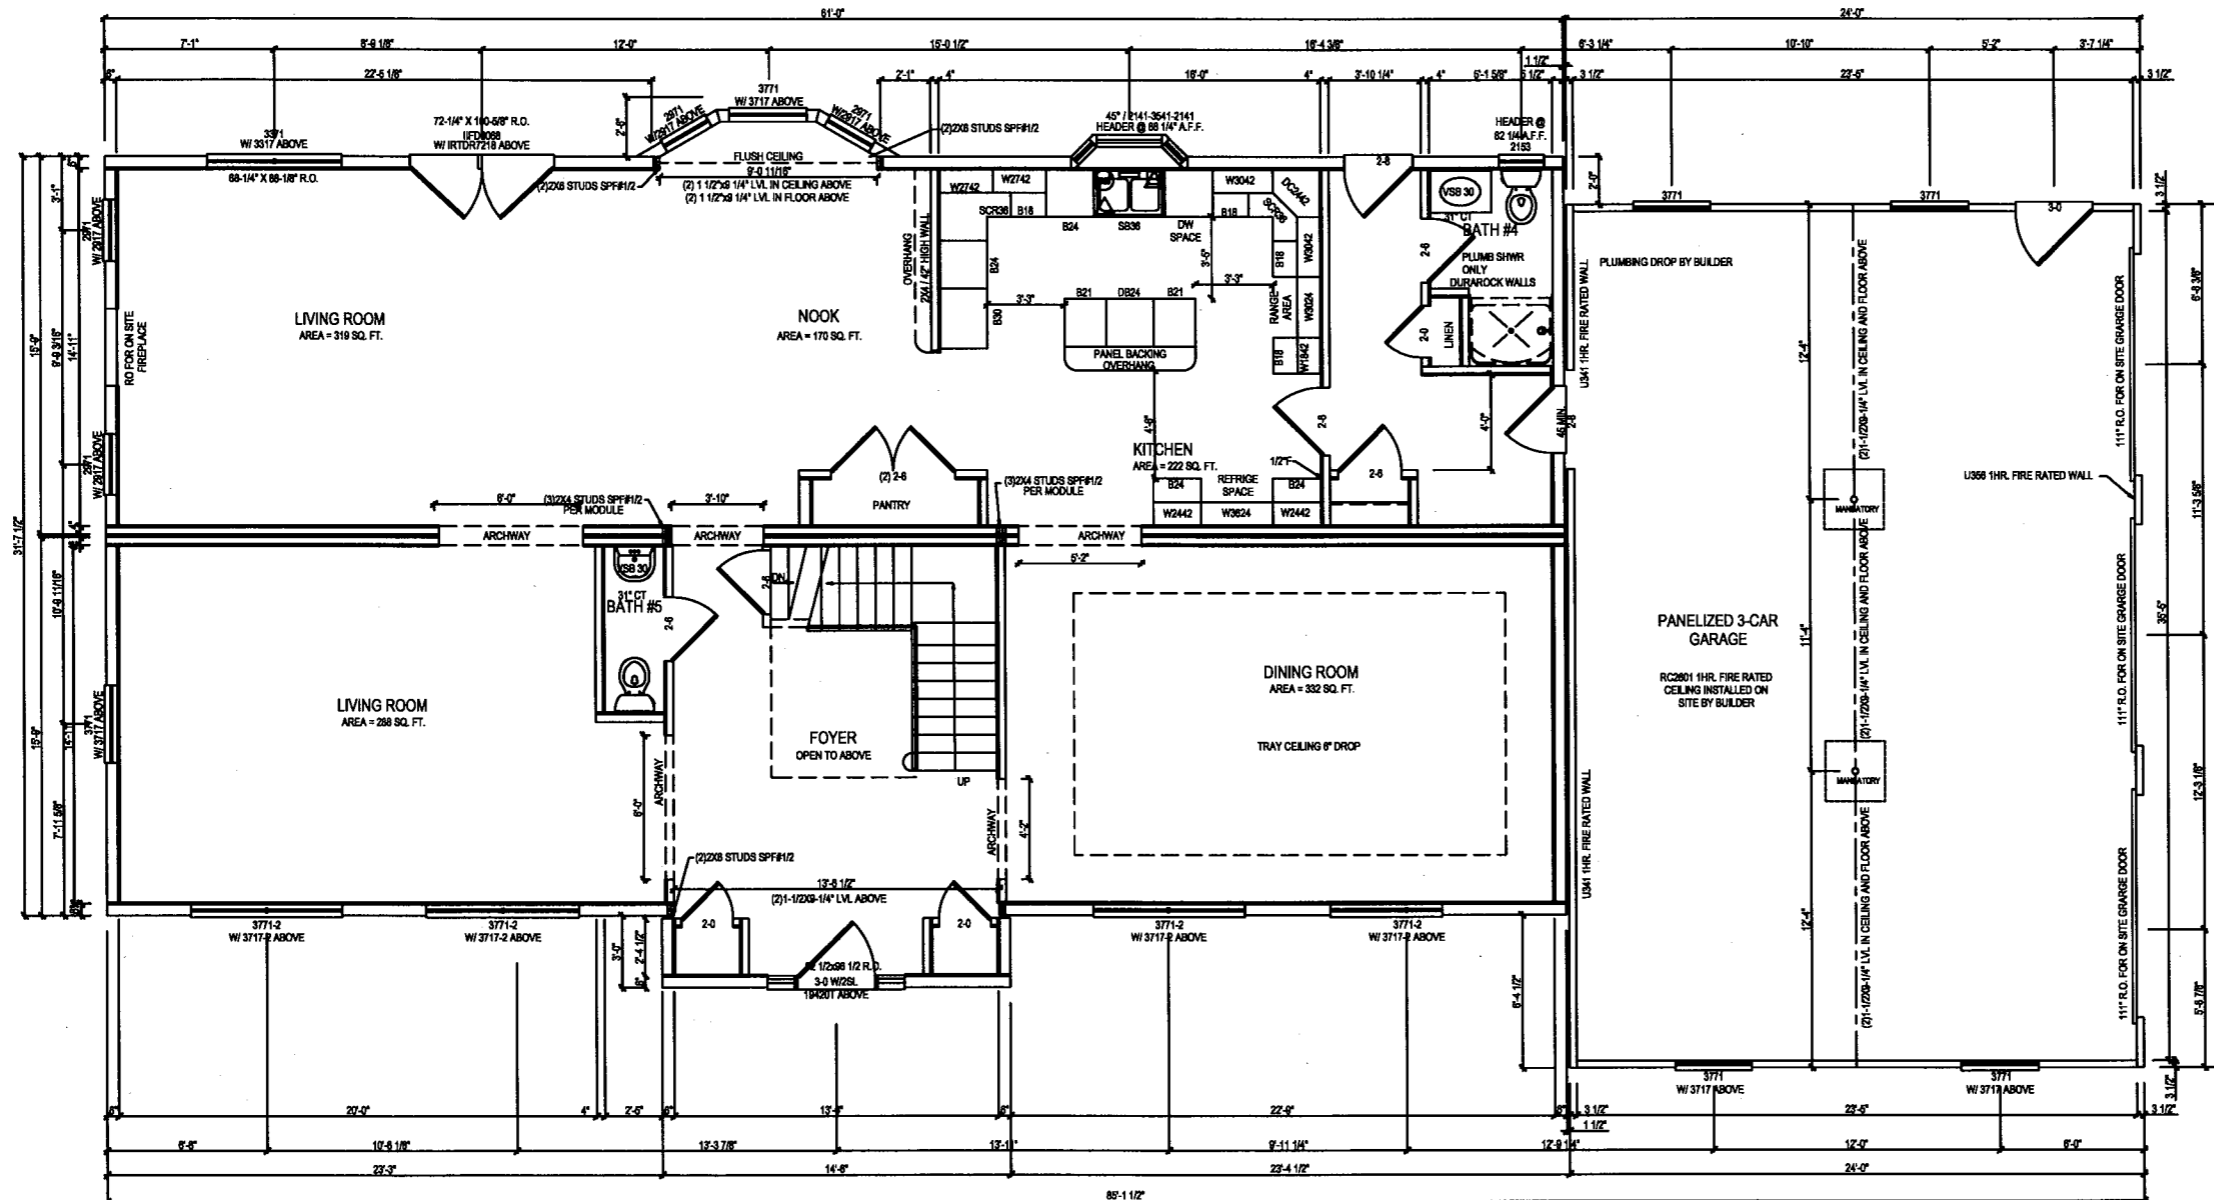


NOTE: 12" O.C. ENTIRE 1ST FLOOR
AND ALL BATH(S)

RESERVED DESIGN PROFESSIONAL SEAL

QUALITY ASSURANCE AGENCY APPROVAL STAMP

RESERVED FOR NEW YORK STATE APPROVAL STAMP

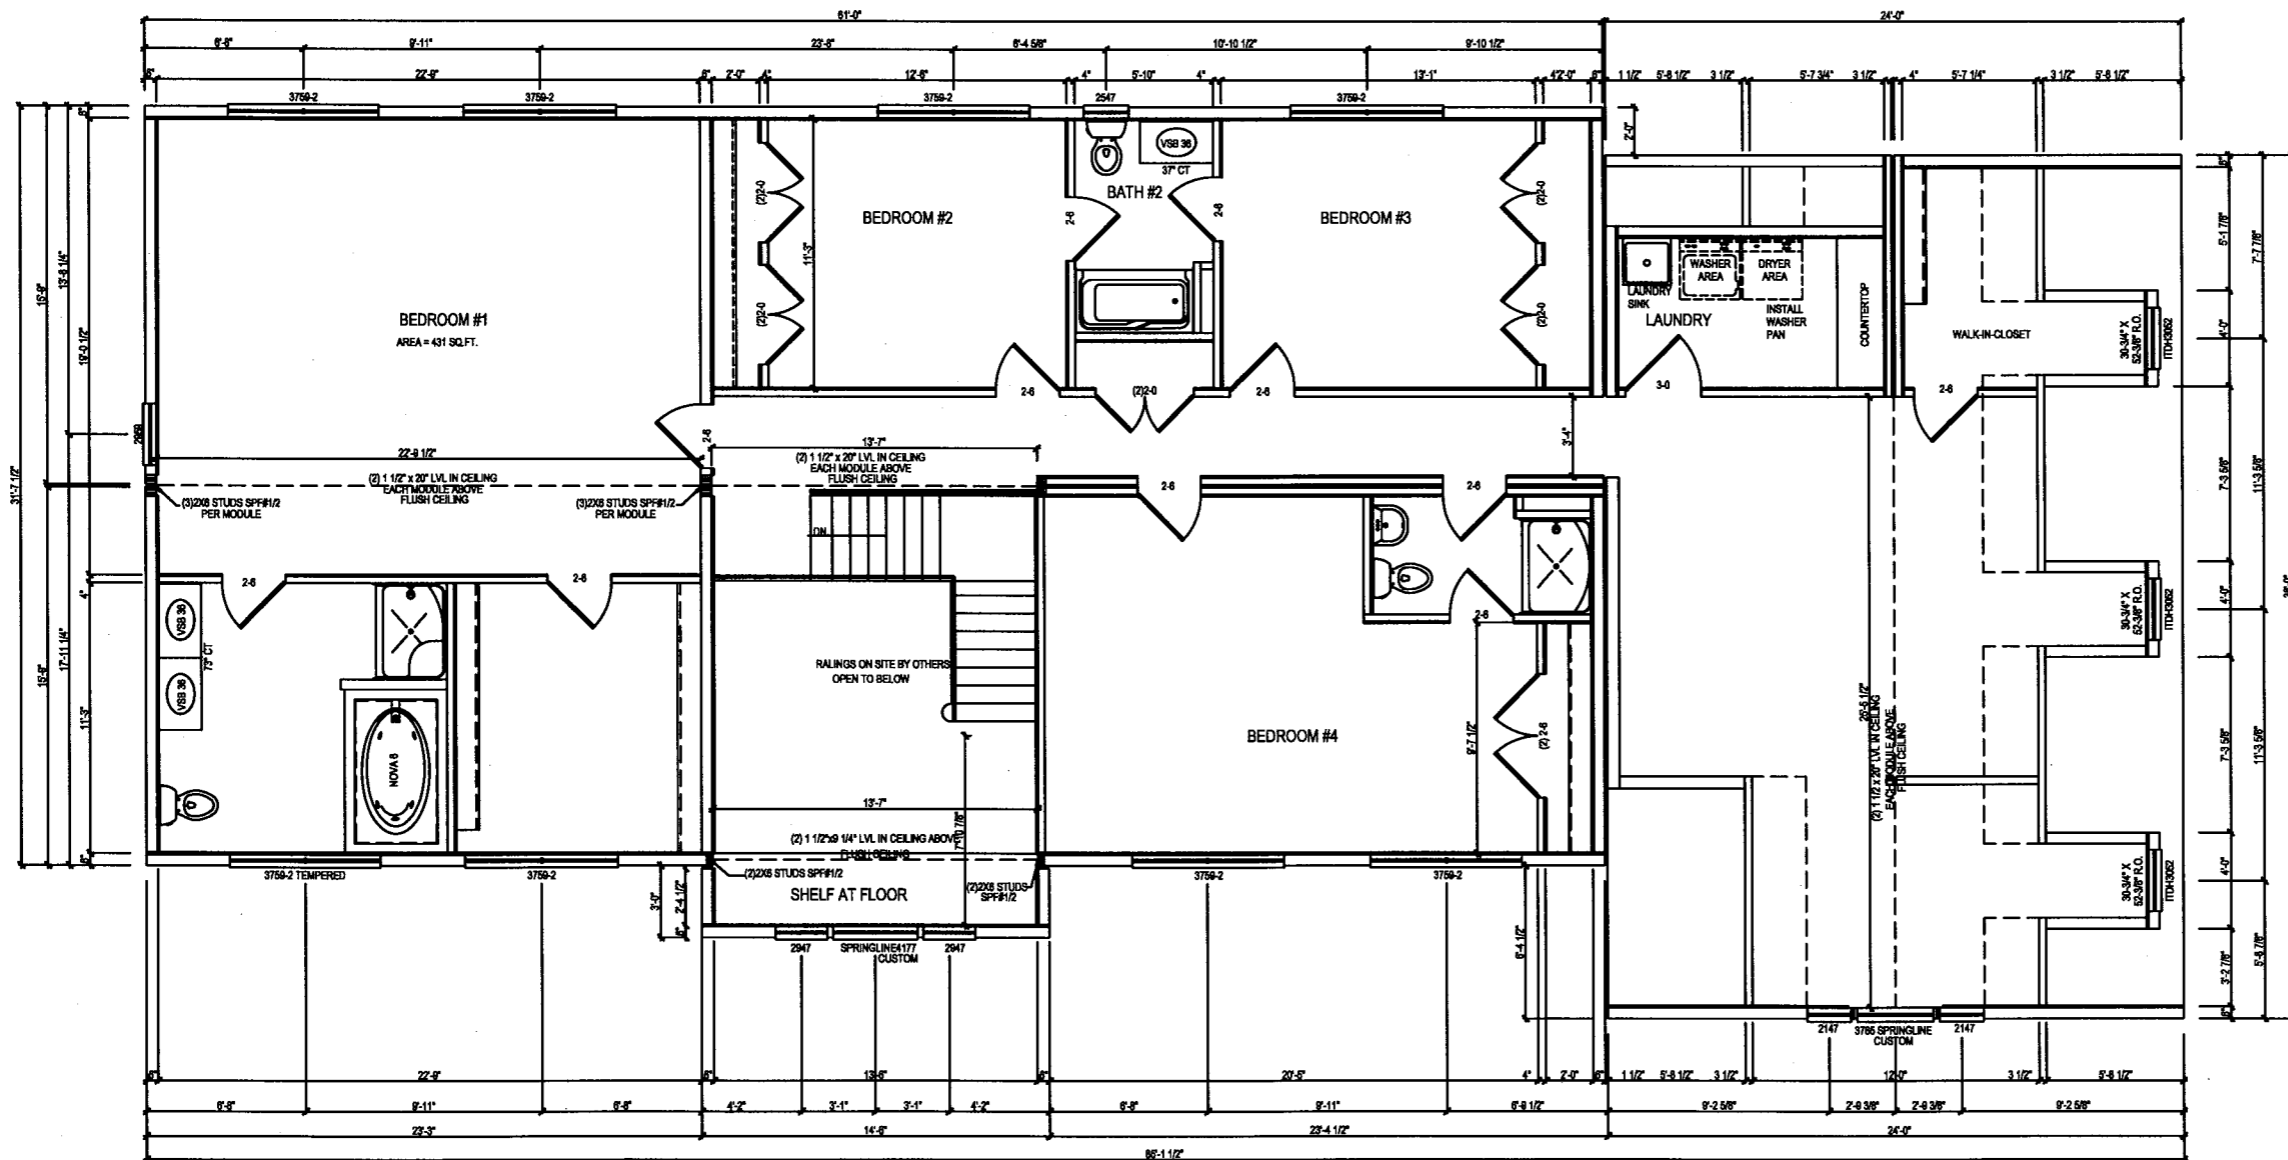

RESERVED DESIGN PROFESSIONAL SEAL

QUALITY ASSURANCE AGENCY APPROVAL STAMP

RESERVED FOR NEW YORK STATE APPROVAL STAMP