



NOTE: UPPER FLIP SHIPPED SEPARATELY

12
12


SHIP LOOSE ROOF

FRONT ELEVATION
SCALE: 3/16" = 1'-0"


PANELIZED GARAGE

PORCH, COLUMNS, AND RAILINGS ON SITE BY BUILDER


SIDING ON SITE BY BUILDER

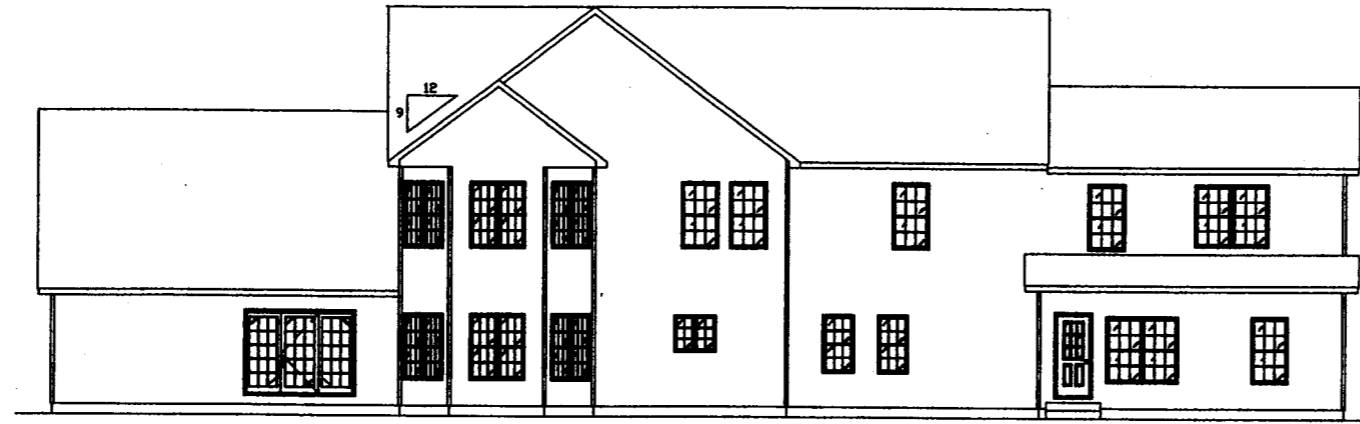


REAR ELEVATION
SCALE: 3/32" = 1'-0"

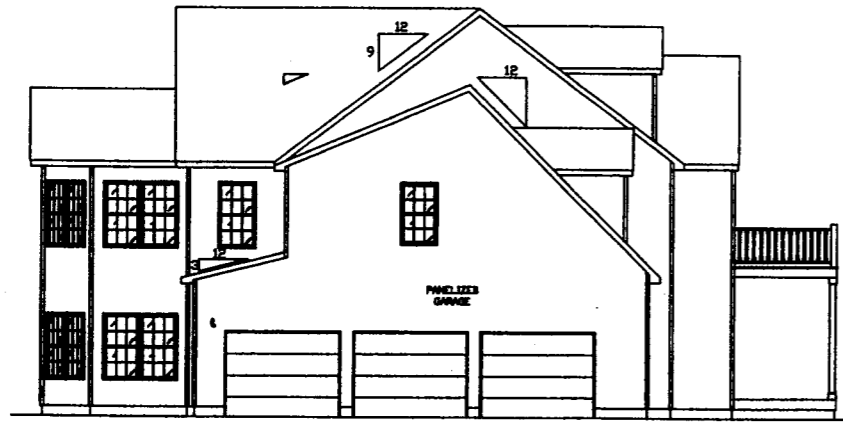

LEFT SIDE ELEVATION
SCALE: 3/32" = 1'-0"

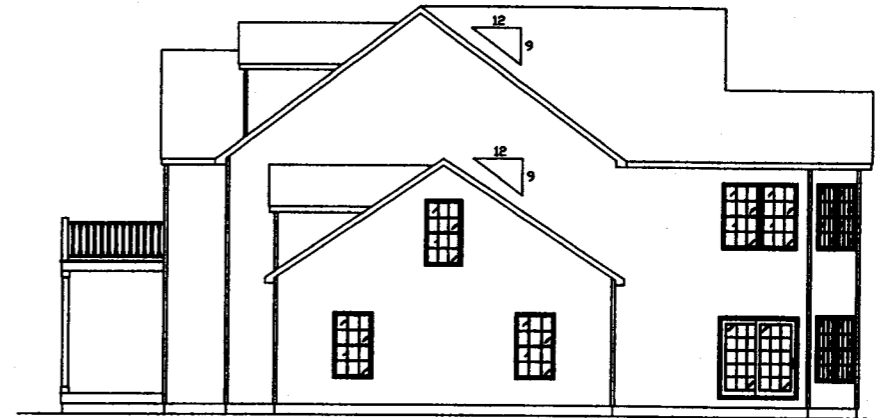

RIGHT SIDE ELEVATION
SCALE: 3/32" = 1'-0"

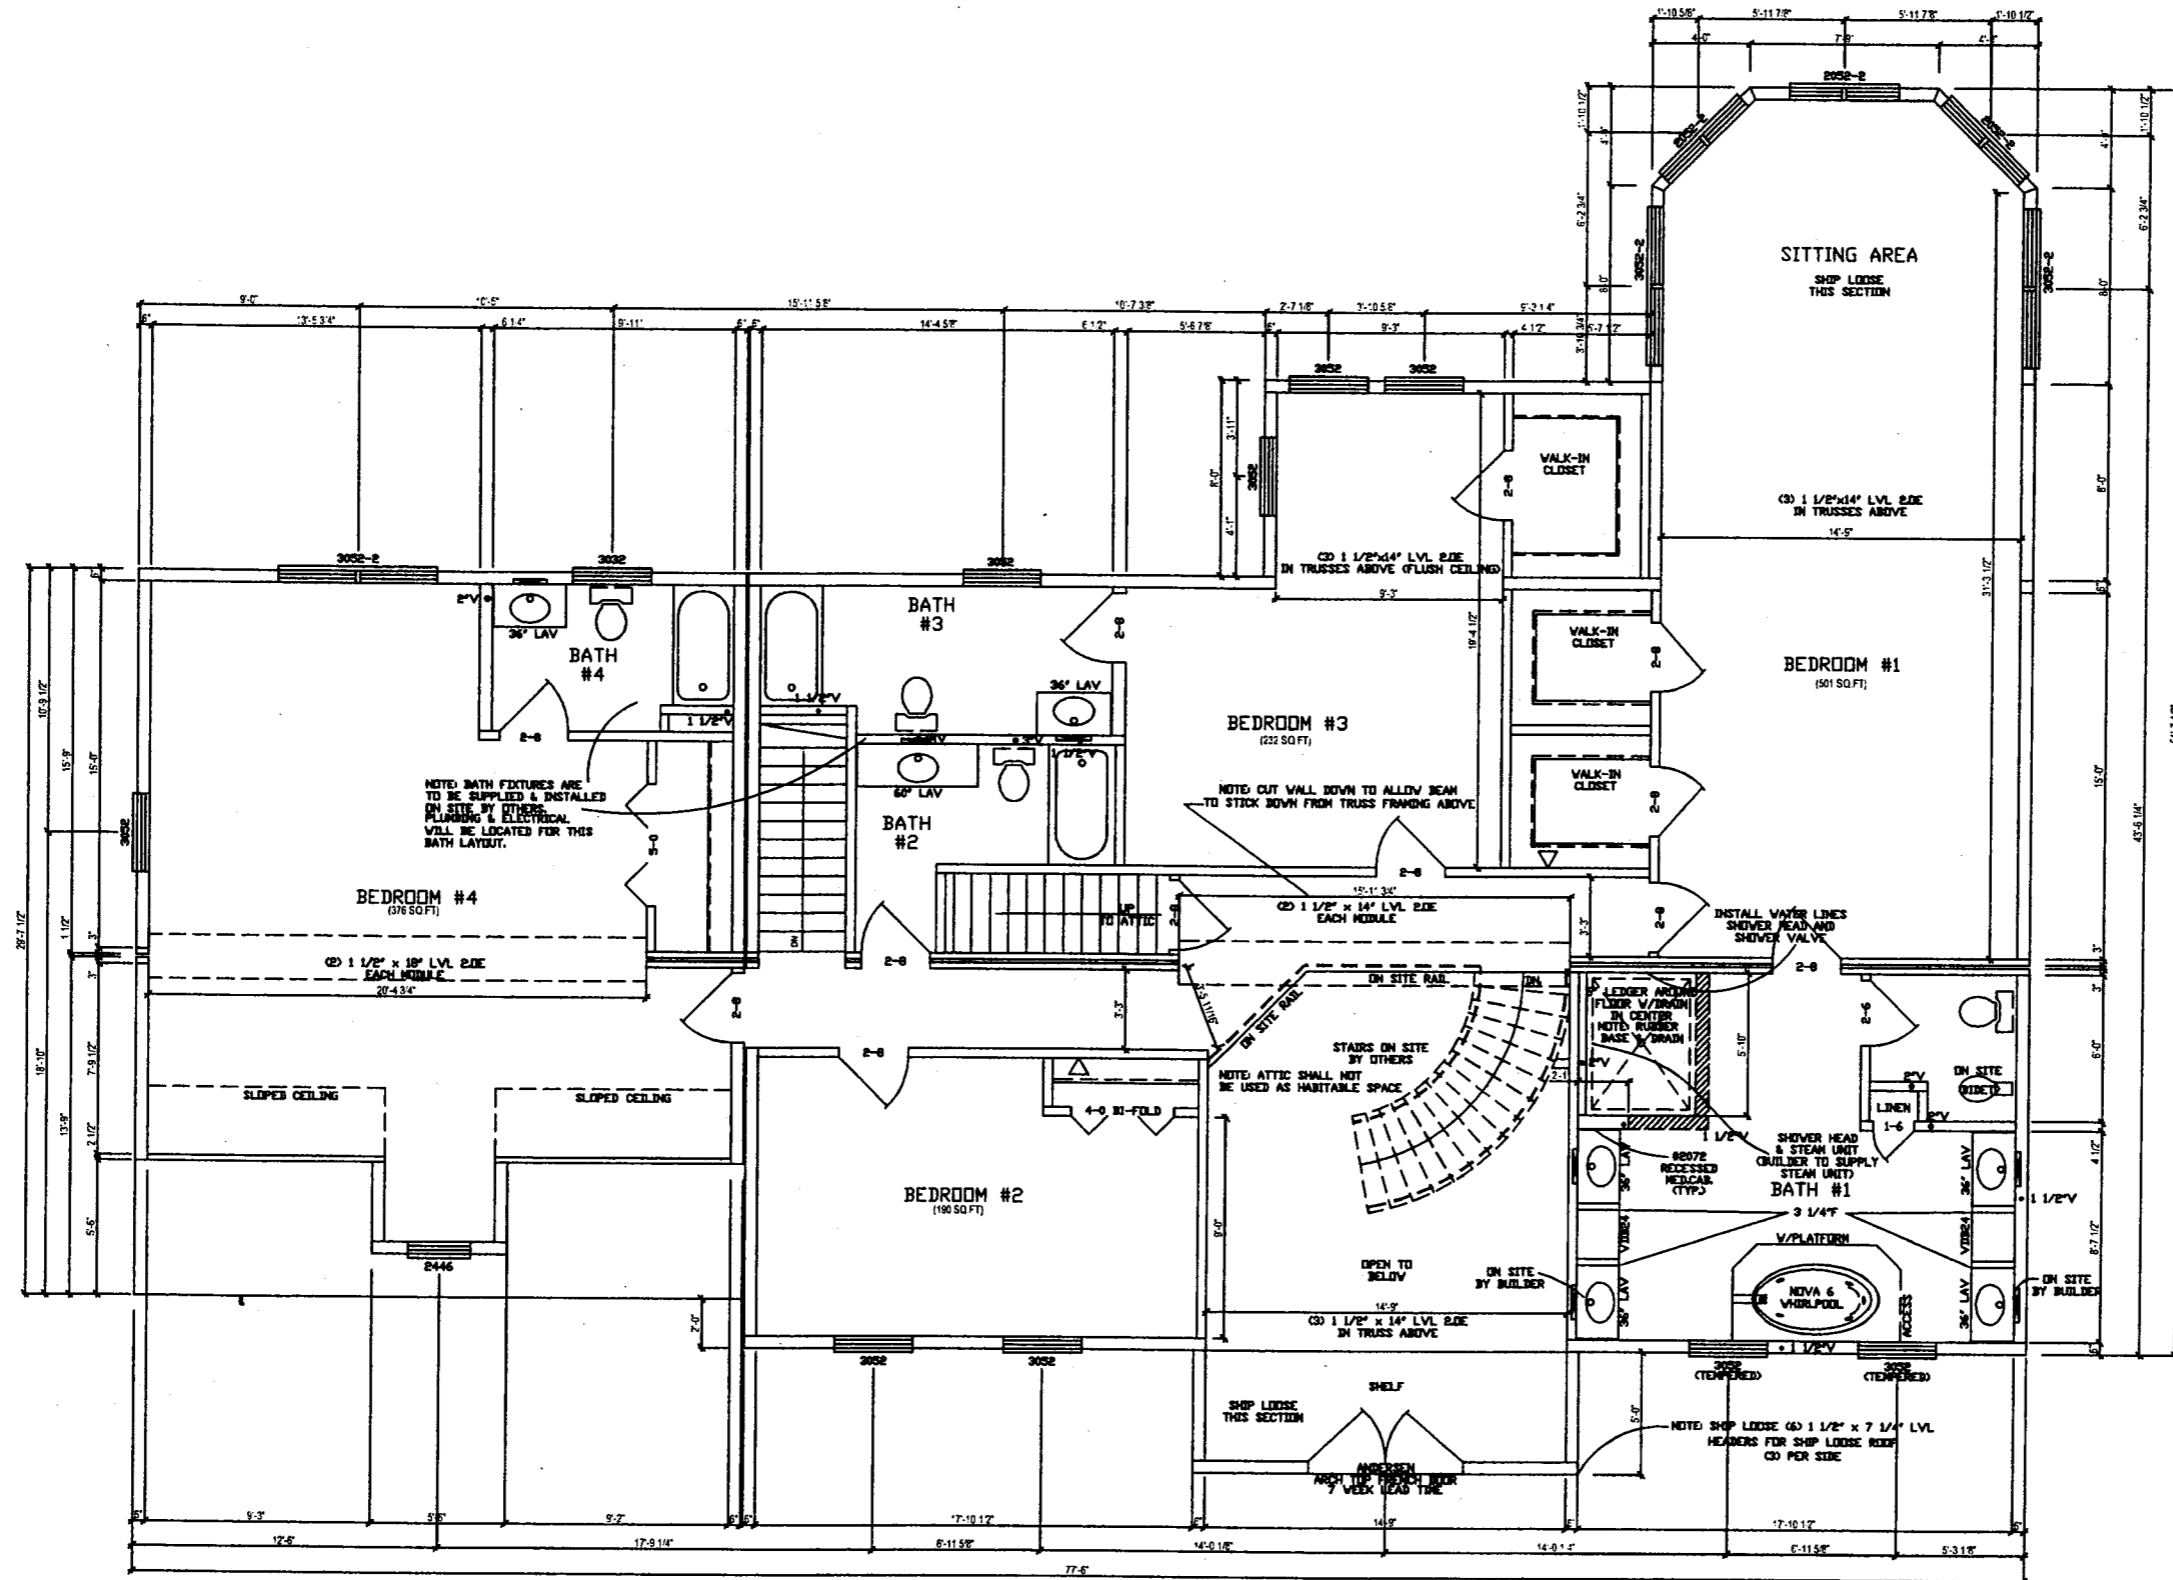

CEILING HEIGHT 8'-6"

NOTE: ROUGH PLUMB ONLY FOR ALL BATH ROOM FIXTURE