


FRONT ELEVATION


SCALE: 3/16" = 1'-0"

PORCH AND SIDING ON SITE BY OTHERS
 ALL CORNER BEADS ARE 5 1/2" WHITE
 ALL INSIDE CORNER BEADS ARE SAME COLOR AS SIDING
 ALL WINDOWS AND EXT DOORS TO HAVE 3 1/2" LINEAL SURROUNDS (NO J-CHANNEL)

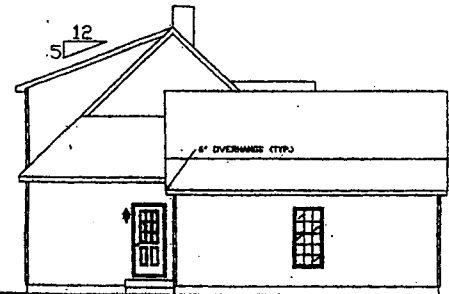


LEFT ELEVATION

SCALE: 3/32" = 1'-0"

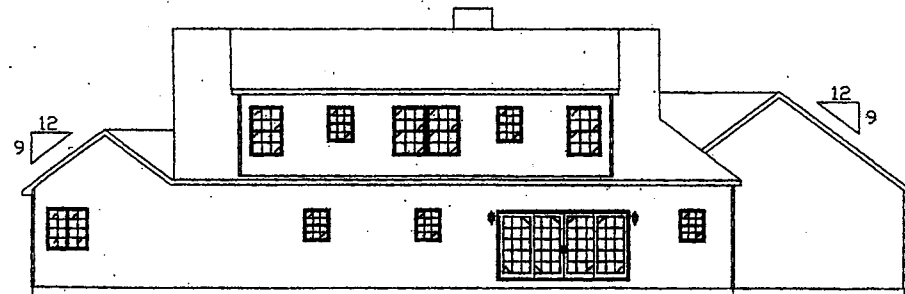


REAR ELEVATION

SCALE: 3/32" = 1'-0"

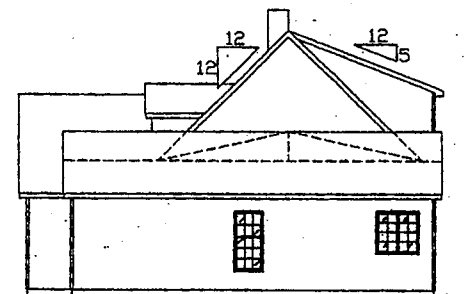

RIGHT ELEVATION


SCALE: 3/32" = 1'-0"

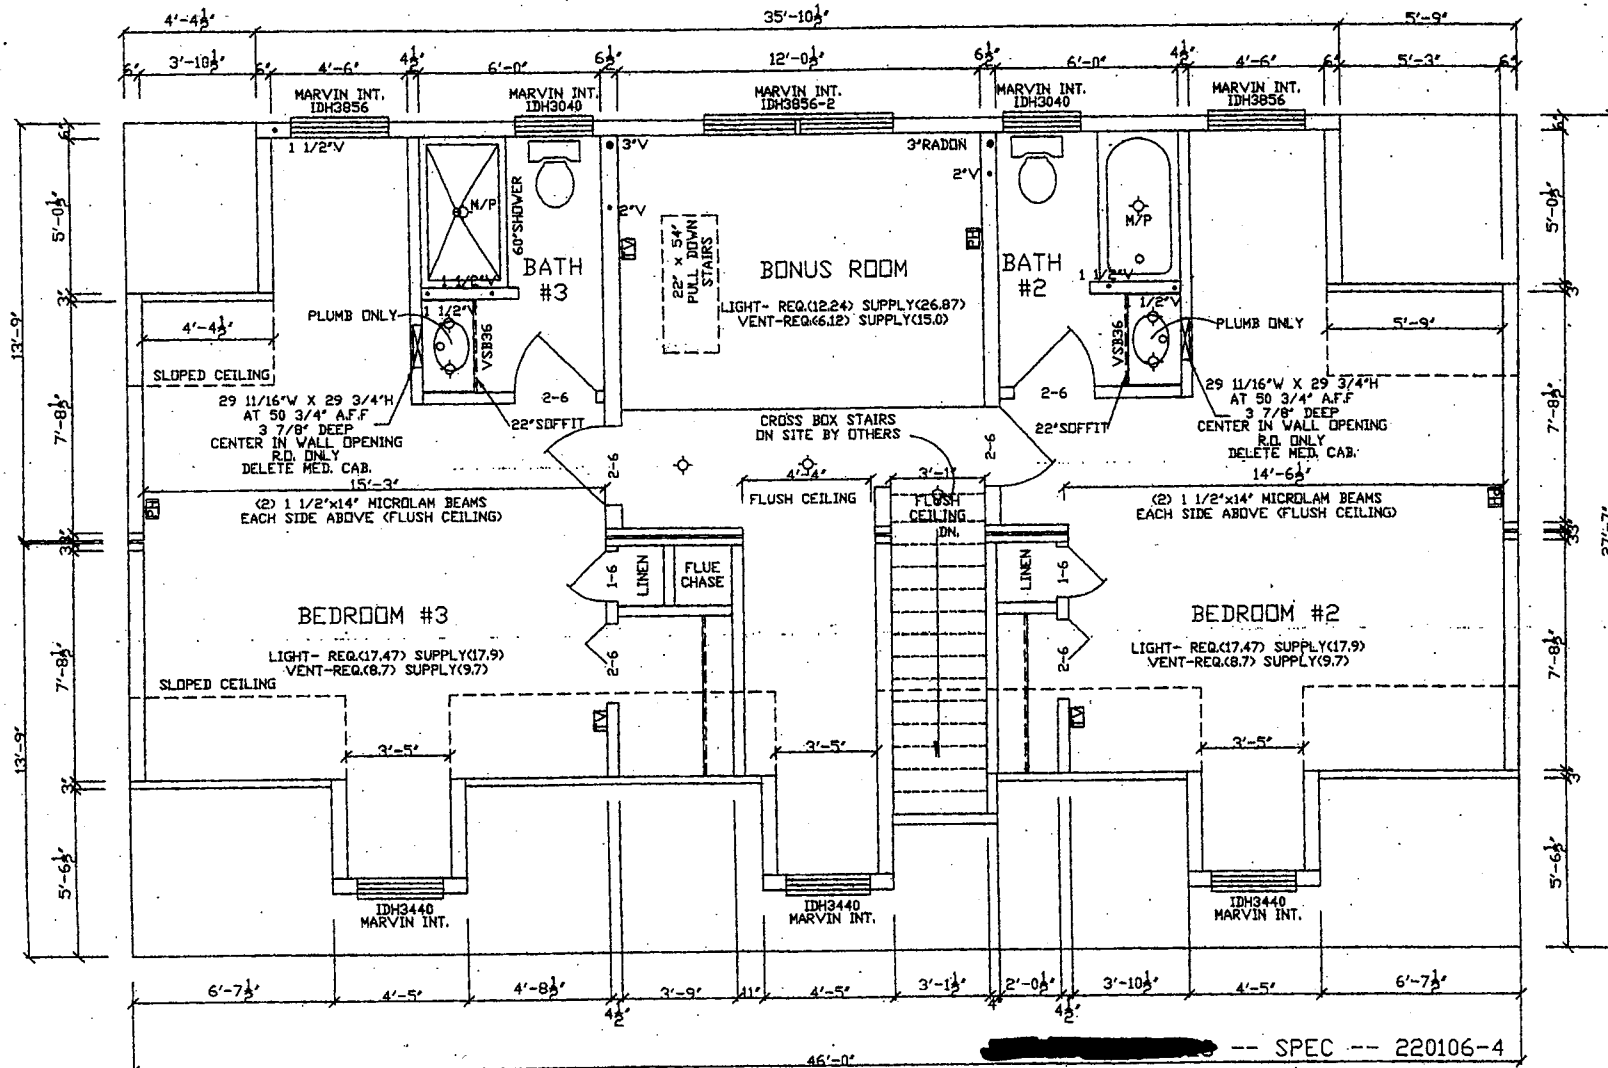

SECOND-FLOOR PLAN

SCALE: 3/16" = 1'-0" -- 8'-0" CEILINGS

COIL 12/3 WIRE-IN ATTIC FOR ON SITE AIR HANDLER

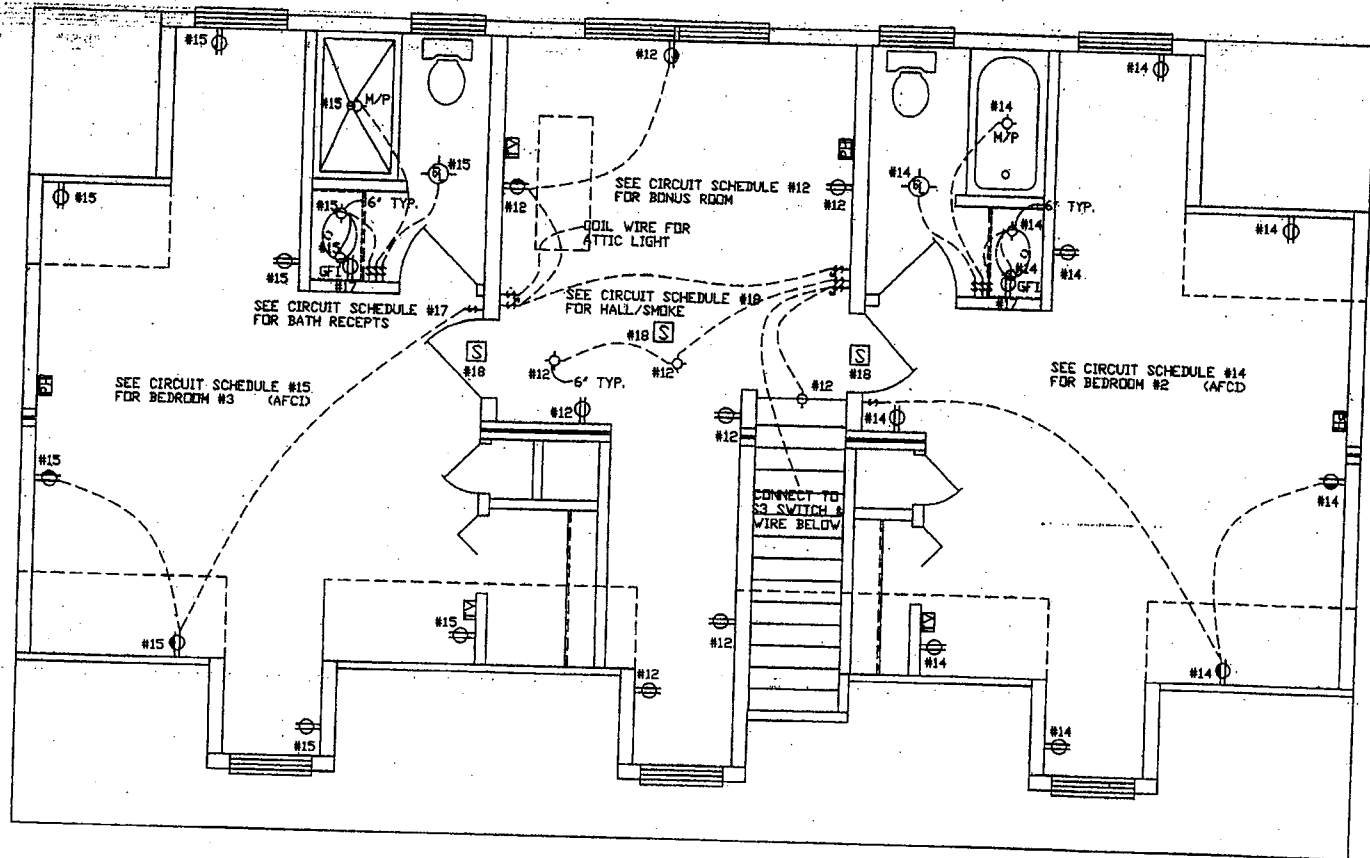

SECOND FLOOR ELECTRICAL SCHEMATIC


SCALE: 3/16" = 1'-0"

COIL 12/3 WIRE IN ATTIC
FOR ON SITE AIR HANDLER




HEAT SUPPLIED AND INSTALLED ONSITE BY OTHERS

NOTE: ALL LIGHTS AND RECEPTS IN BEDROOMS
ARE TO BE ON BRANCH CIRCUITS WITH
ARC - FAULT INTERRUPTION.

NOTE: ALL SWITCHES TO BE DECORA

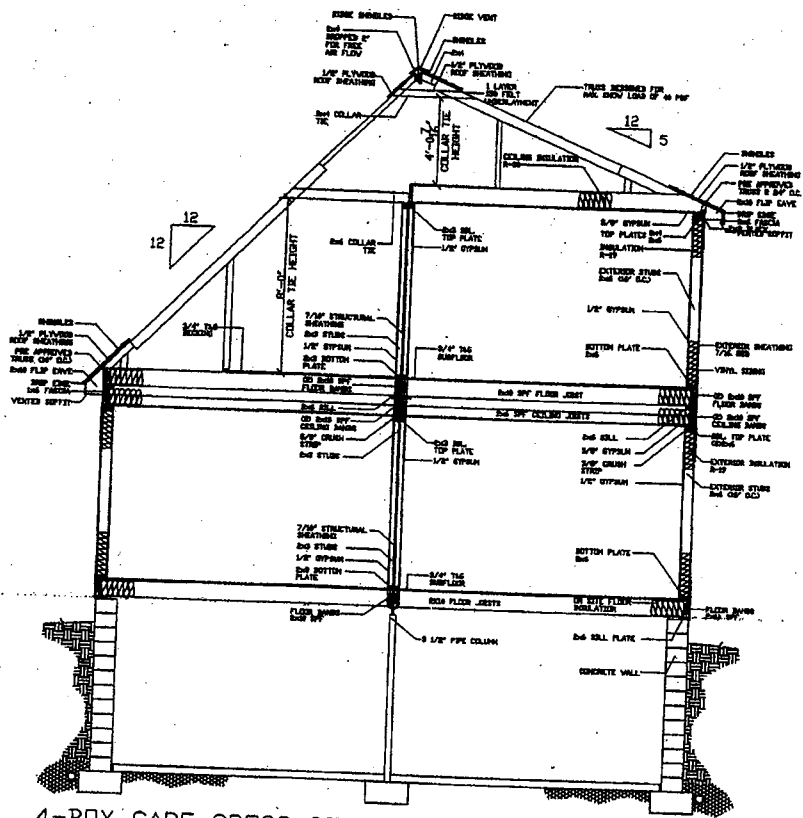

4-BOX CAPE CROSS SECTION
SCALE: N.T.S.

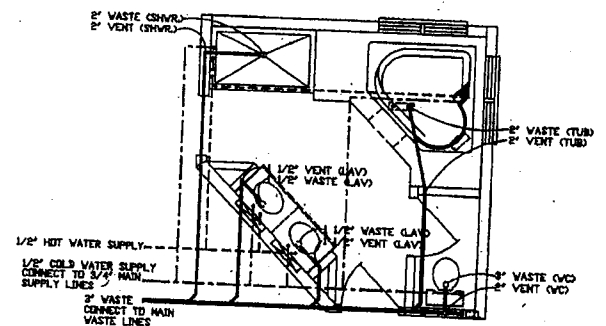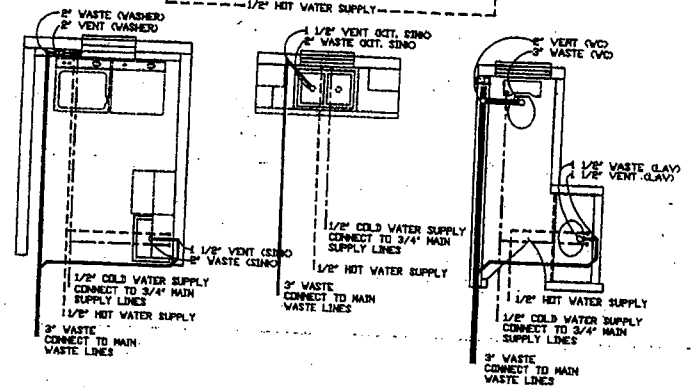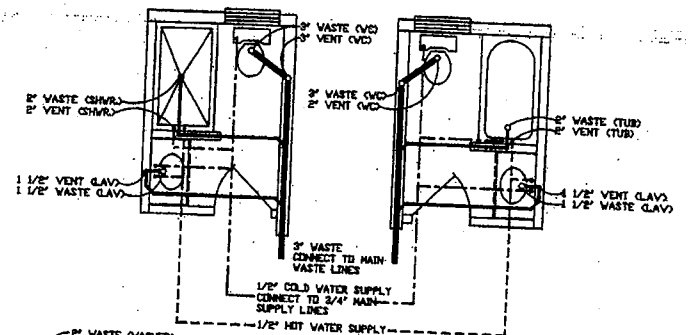

PLUMBING SCHEMATIC
SCALE: 3/16" = 1'-0"

